

ORIGINAL SIZE A1 200mm DO NOT SCALE - IF IN DOUBT, ASK




PLANNED 'T2 LANE
7AM - 10AM
MON - FRI'
BEGINS

PLANNED BUS STOP
UPGRADE

PLANNED 'NO STOPPING AT ALL
TIMES 'BROKEN YELLOW LINES'


LEGEND			
	EXISTING KERB		NEW SIGN
	NEW KERB		RAISED PEDESTRAIN CROSSING
	DRIVEWAY		TRAFFIC ISLANDS
	EXISTING ROADMARKING		CONCRETE CYCLE SEPARATOR
	NEW ROAD MARKINGS		NEW TACTILE PAVERS
	BUS STOP ROADMARKINGS / NO STOPPING YELLOW LINES		NEW FOOTPATH
	CYCLE GREENING PANEL / T2 TRANSIT LANE		HIGH FRICTION SURFACE
			BUS SHELTER



AUCKLAND TRANSPORT
TE ATATU ROAD
PLANNED TRANSIT LANES, CYCLE AND
BUS STOP IMPROVEMENTS

Status Stamp		FOR INFORMATION	
Date Stamp		23.08.2023	
A1 Scale	1:250	A3 Scale	1:500
Drawing No.			Rev.
PAGE 1 OF 14			B

ORIGINAL SIZE A1 200mm DO NOT SCALE - IF IN DOUBT, ASK

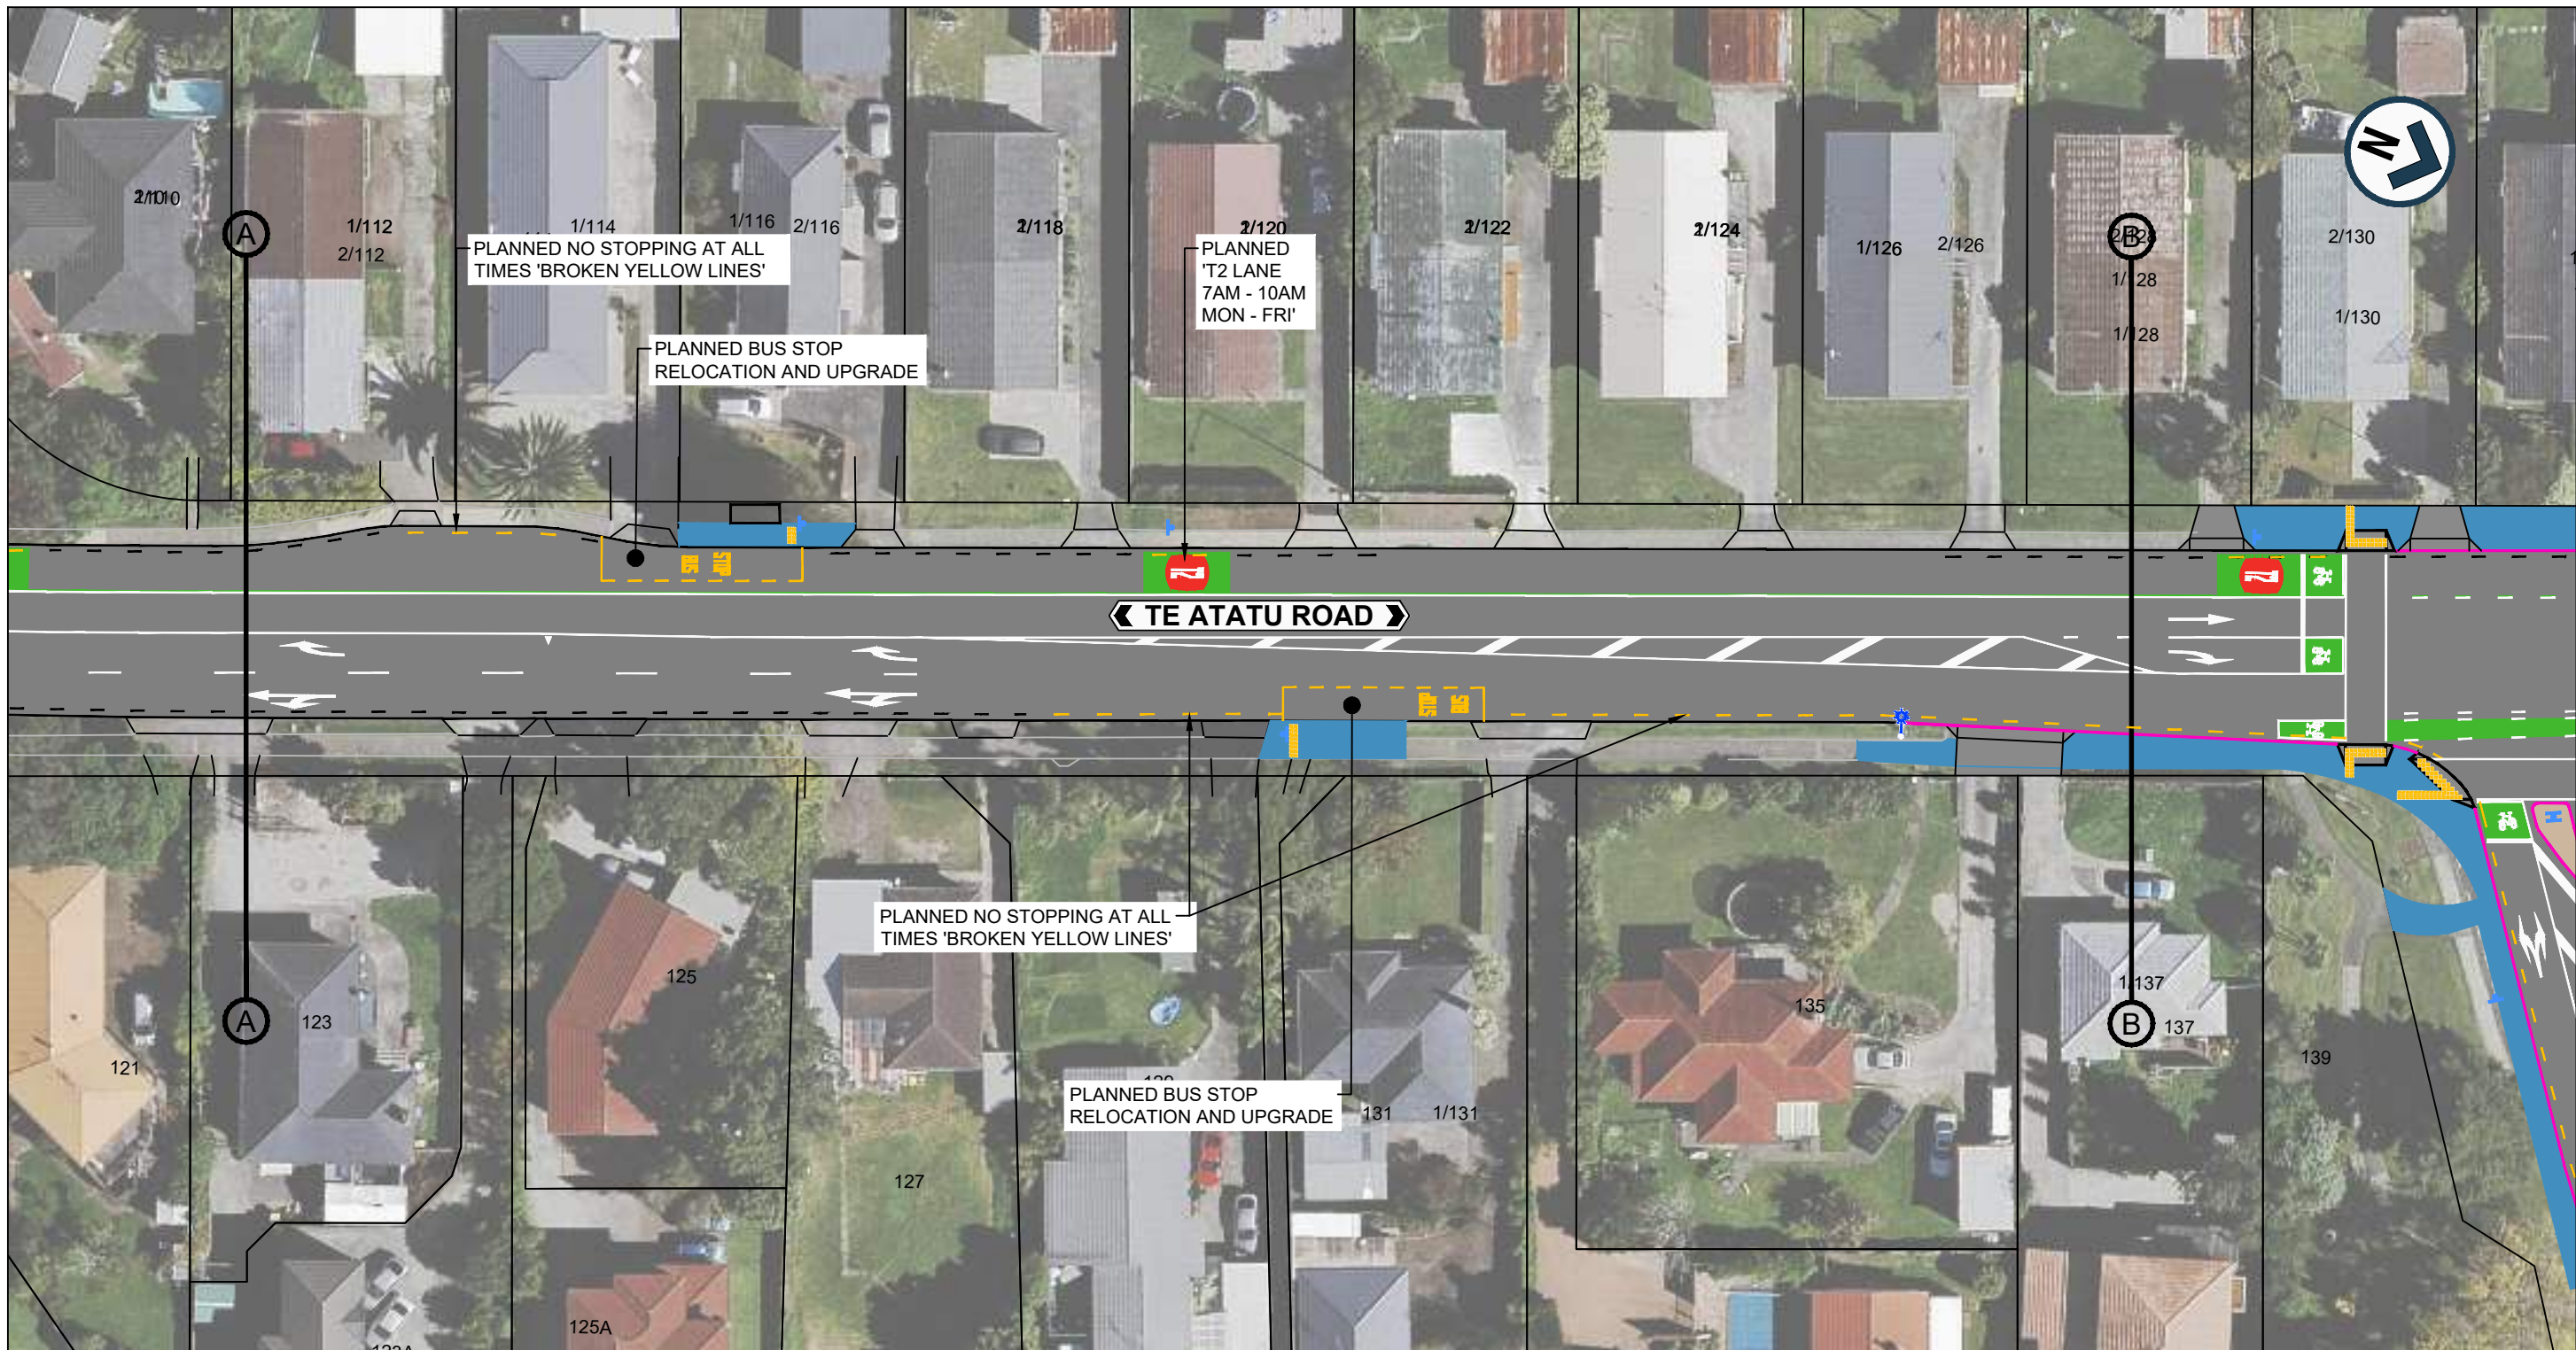

← TE ATATU ROAD →

PLANNED NO STOPPING AT ALL TIMES 'BROKEN YELLOW LINES'

PLANNED BUS STOP RELOCATION AND UPGRADE

PLANNED 'T2 LANE 7AM - 10AM MON - FRI'

PLANNED NO STOPPING AT ALL TIMES 'BROKEN YELLOW LINES'

PLANNED BUS STOP RELOCATION AND UPGRADE

LEGEND

- EXISTING KERB
- NEW KERB
- DRIVEWAY
- EXISTING ROADMARKING
- NEW ROAD MARKINGS
- BUS STOP ROADMARKINGS / NO STOPPING YELLOW LINES
- CYCLE GREENING PANEL / T2 TRANSIT LANE
- NEW SIGN
- RAISED PEDESTRAIN CROSSING
- TRAFFIC ISLANDS
- CONCRETE CYCLE SEPARATOR
- NEW TACTILE PAVERS
- NEW FOOTPATH
- HIGH FRICTION SURFACE
- BUS SHELTER




AUCKLAND TRANSPORT
TE ATATU ROAD
PLANNED TRANSIT LANES, CYCLE AND
BUS STOP IMPROVEMENTS

FOR INFORMATION


Date Stamp 23.08.2023

A1 1:250 A3 1:500

ORIGINAL SIZE A1 20mm DO NOT SCALE - IF IN DOUBT, ASK

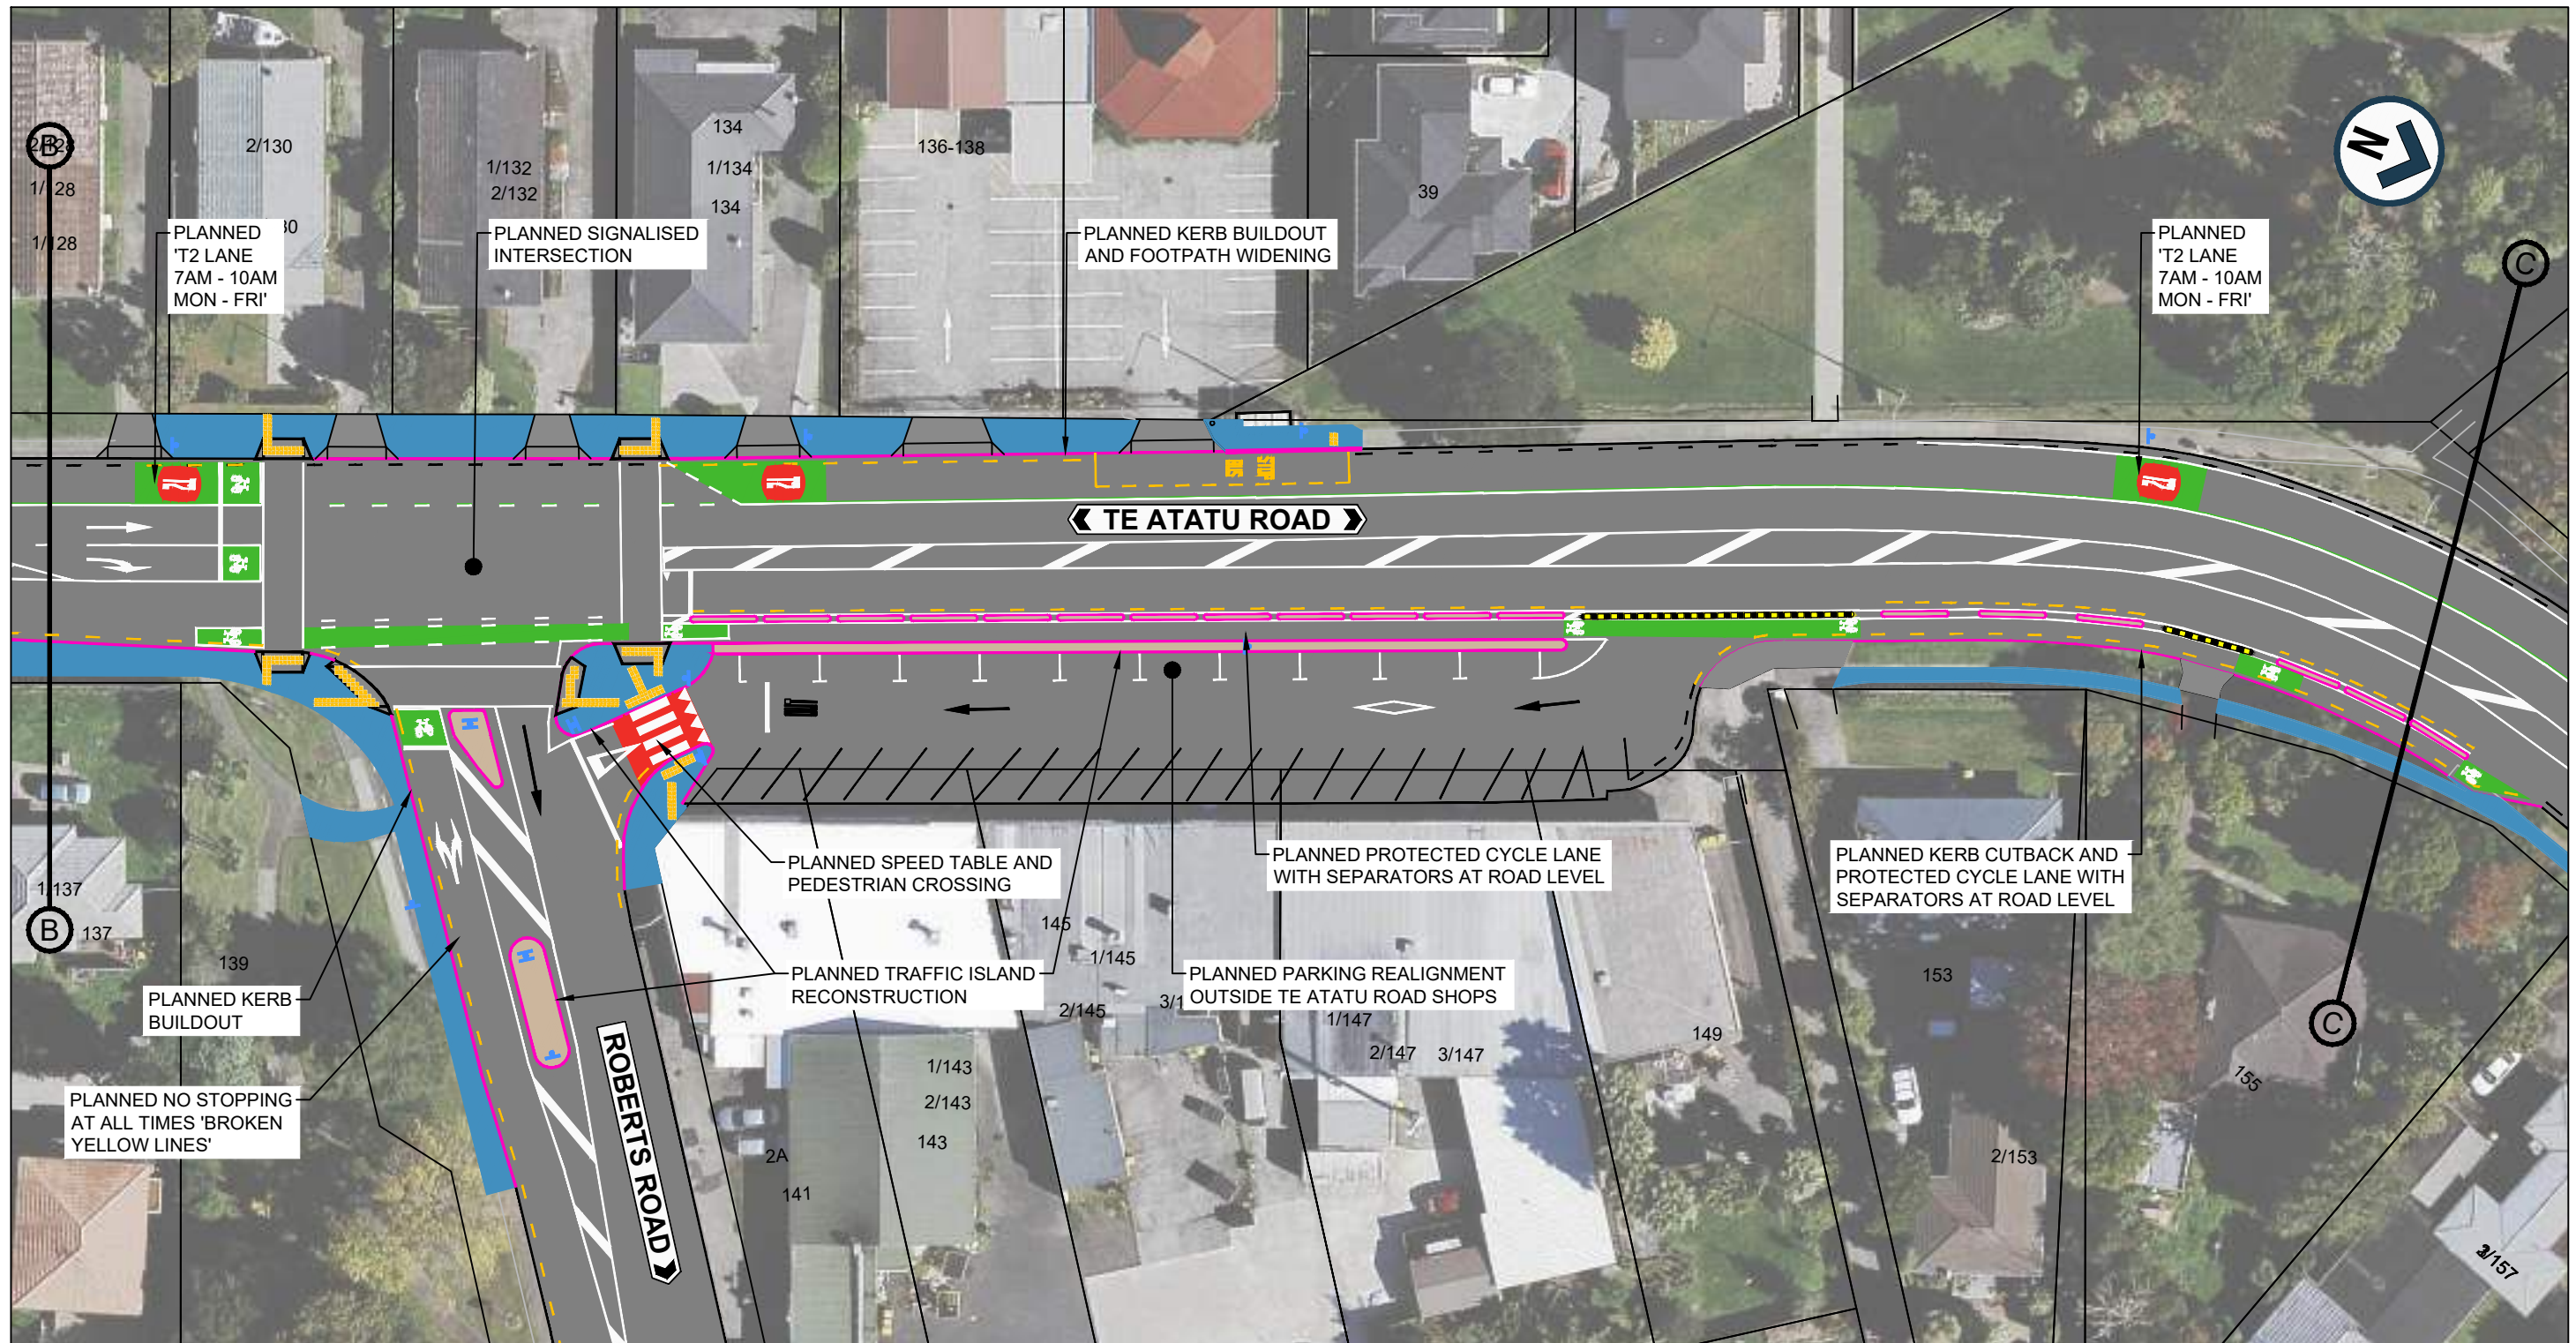

LEGEND			
	EXISTING KERB		NEW SIGN
	NEW KERB		RAISED PEDESTRIAN CROSSING
	DRIVEWAY		TRAFFIC ISLANDS
	EXISTING ROADMARKING		CONCRETE CYCLE SEPARATOR
	NEW ROAD MARKINGS		NEW TACTILE PAVERS
	BUS STOP ROADMARKINGS / NO STOPPING YELLOW LINES		NEW FOOTPATH
	CYCLE GREENING PANEL / T2 TRANSIT LANE		HIGH FRICTION SURFACE
			BUS SHELTER




AUCKLAND TRANSPORT
TE ATATU ROAD
PLANNED TRANSIT LANES, CYCLE AND
BUS STOP IMPROVEMENTS

Status Stamp		FOR INFORMATION	
Date Stamp		23.08.2023	
A1 Scale	1:250	A3 Scale	1:500
Drawing No.			Rev.
PAGE 3 OF 14			B

ORIGINAL SIZE A1 200mm DO NOT SCALE - IF IN DOUBT, ASK




LEGEND			
	EXISTING KERB		NEW SIGN
	NEW KERB		RAISED PEDESTRAIN CROSSING
	DRIVEWAY		TRAFFIC ISLANDS
	EXISTING ROADMARKING		CONCRETE CYCLE SEPARATOR
	NEW ROAD MARKINGS		NEW TACTILE PAVERS
	BUS STOP ROADMARKINGS / NO STOPPING YELLOW LINES		NEW FOOTPATH
	CYCLE GREENING PANEL / T2 TRANSIT LANE		HIGH FRICTION SURFACE
			BUS SHELTER




AUCKLAND TRANSPORT
 TE ATATU ROAD
 PLANNED TRANSIT LANES, CYCLE AND
 BUS STOP IMPROVEMENTS

FOR INFORMATION			
Date Stamp: 23.08.2023			
A1 Scale: 1:250		A3 Scale: 1:500	
PAGE 4 OF 14			B

ORIGINAL SIZE A1 0 10 20 30 40 50 60 70 80 90 100 150 200mm DO NOT SCALE - IF IN DOUBT, ASK

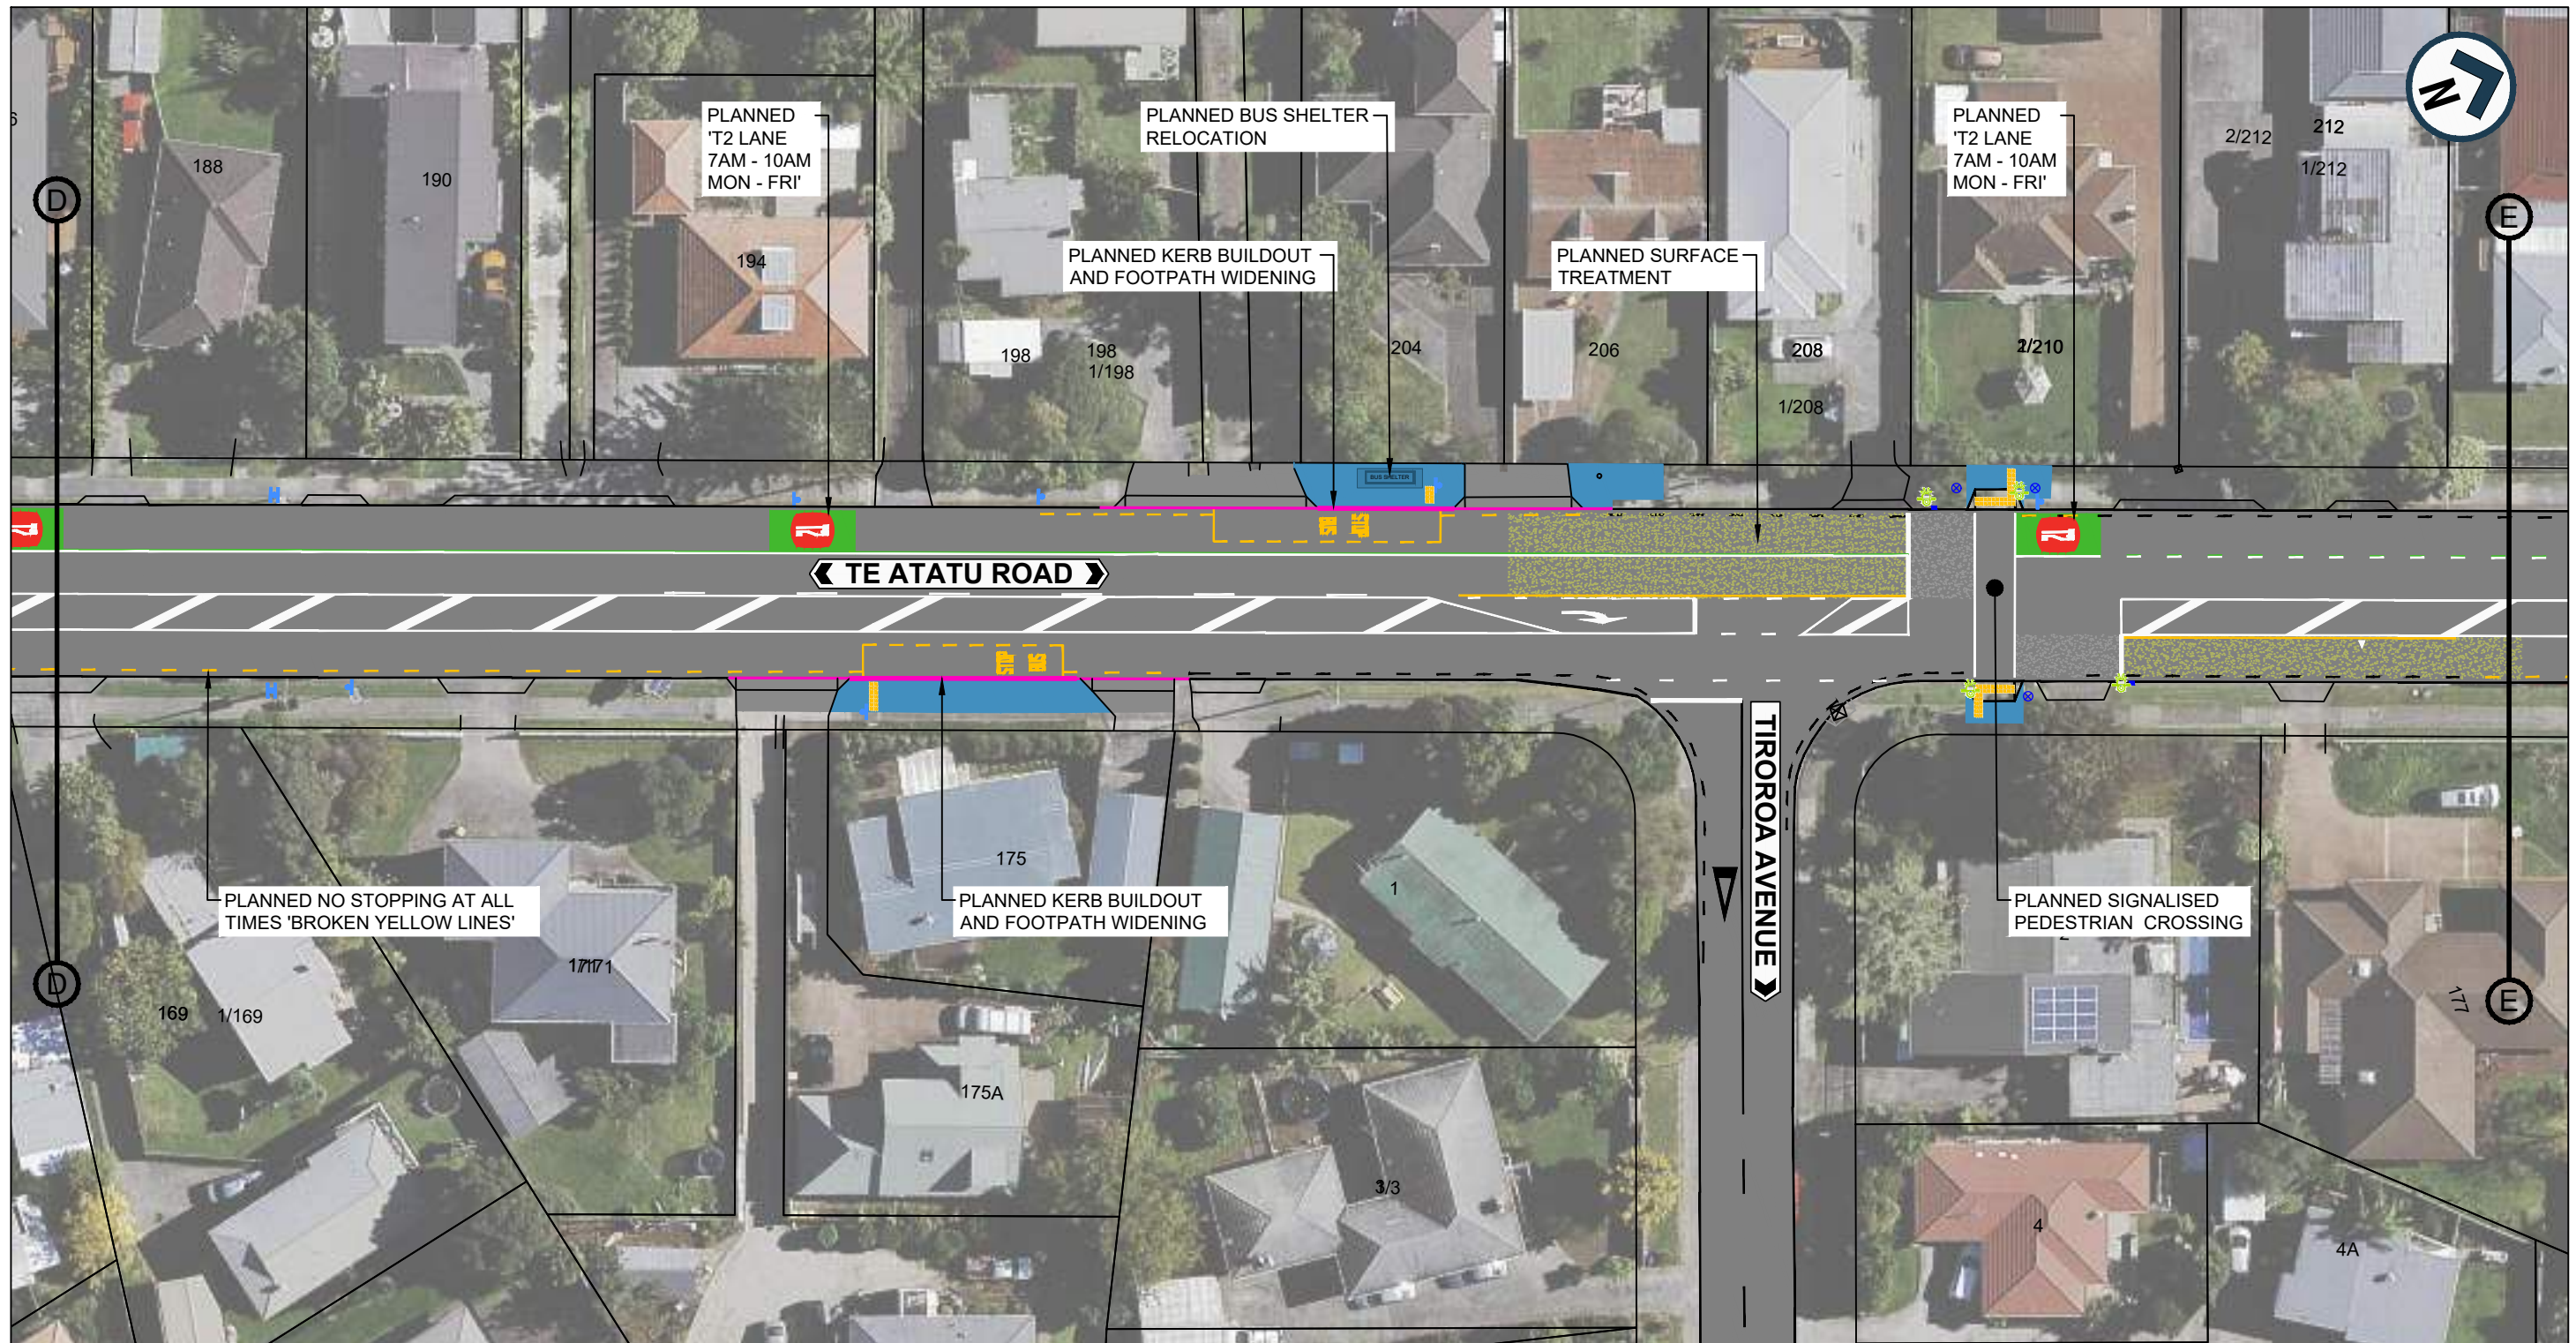

LEGEND			
	EXISTING KERB		NEW SIGN
	NEW KERB		RAISED PEDESTRAIN CROSSING
	DRIVEWAY		TRAFFIC ISLANDS
	EXISTING ROADMARKING		CONCRETE CYCLE SEPARATOR
	NEW ROAD MARKINGS		NEW TACTILE PAVERS
	BUS STOP ROADMARKINGS / NO STOPPING YELLOW LINES		NEW FOOTPATH
	CYCLE GREENING PANEL / T2 TRANSIT LANE		HIGH FRICTION SURFACE
			BUS SHELTER



AUCKLAND TRANSPORT
TE ATATU ROAD
PLANNED TRANSIT LANES, CYCLE AND
BUS STOP IMPROVEMENTS

Status Stamp		FOR INFORMATION	
Date Stamp		23.08.2023	
A1 Scale	1:250	A3 Scale	1:500
PAGE 5 OF 14			B

ORIGINAL SIZE A1 200mm DO NOT SCALE - IF IN DOUBT, ASK



LEGEND

- | | | | |
|--|--|--|----------------------------|
| | EXISTING KERB | | NEW SIGN |
| | NEW KERB | | RAISED PEDESTRAIN CROSSING |
| | DRIVEWAY | | TRAFFIC ISLANDS |
| | EXISTING ROADMARKING | | CONCRETE CYCLE SEPARATOR |
| | NEW ROAD MARKINGS | | NEW TACTILE PAVERS |
| | BUS STOP ROADMARKINGS / NO STOPPING YELLOW LINES | | NEW FOOTPATH |
| | CYCLE GREENING PANEL / T2 TRANSIT LANE | | HIGH FRICTION SURFACE |
| | | | BUS SHELTER |




AUCKLAND TRANSPORT
 TE ATATU ROAD
 PLANNED TRANSIT LANES, CYCLE AND
 BUS STOP IMPROVEMENTS

FOR INFORMATION	
Date Stamp	23.08.2023
A1 Scale	1:250
A3 Scale	1:500

ORIGINAL SIZE A1 200mm DO NOT SCALE - IF IN DOUBT, ASK



LEGEND			
	EXISTING KERB		NEW SIGN
	NEW KERB		RAISED PEDESTRAIN CROSSING
	DRIVEWAY		TRAFFIC ISLANDS
	EXISTING ROADMARKING		CONCRETE CYCLE SEPARATOR
	NEW ROAD MARKINGS		NEW TACTILE PAVERS
	BUS STOP ROADMARKINGS / NO STOPPING YELLOW LINES		NEW FOOTPATH
	CYCLE GREENING PANEL / T2 TRANSIT LANE		HIGH FRICTION SURFACE
			BUS SHELTER



AUCKLAND TRANSPORT
TE ATATU ROAD
PLANNED TRANSIT LANES, CYCLE AND
BUS STOP IMPROVEMENTS

<small>Status Stamp</small>	FOR INFORMATION
<small>Date Stamp</small>	23.08.2023
<small>A1 Scale</small>	1:250
<small>A3 Scale</small>	1:500
<small>Drawing No.</small>	PAGE 7 OF 14

B

ORIGINAL SIZE A1 200mm DO NOT SCALE - IF IN DOUBT, ASK



LEGEND


- EXISTING KERB
- NEW KERB
- DRIVEWAY
- EXISTING ROADMARKING
- NEW ROAD MARKINGS
- BUS STOP ROADMARKINGS / NO STOPPING YELLOW LINES
- CYCLE GREENING PANEL / T2 TRANSIT LANE
- NEW SIGN
- RAISED PEDESTRAIN CROSSING
- TRAFFIC ISLANDS
- CONCRETE CYCLE SEPARATOR
- NEW TACTILE PAVERS
- NEW FOOTPATH
- HIGH FRICTION SURFACE
- BUS SHELTER




AUCKLAND TRANSPORT
TE ATATU ROAD
PLANNED TRANSIT LANES, CYCLE AND
BUS STOP IMPROVEMENTS

FOR INFORMATION	
Date Stamp	23.08.2023
A1 Scale	A3 Scale
1:250	1:500

200mm DO NOT SCALE - IF IN DOUBT, ASK
150
100
90
80
70
60
50
40
30
20
10
0
ORIGINAL SIZE A1

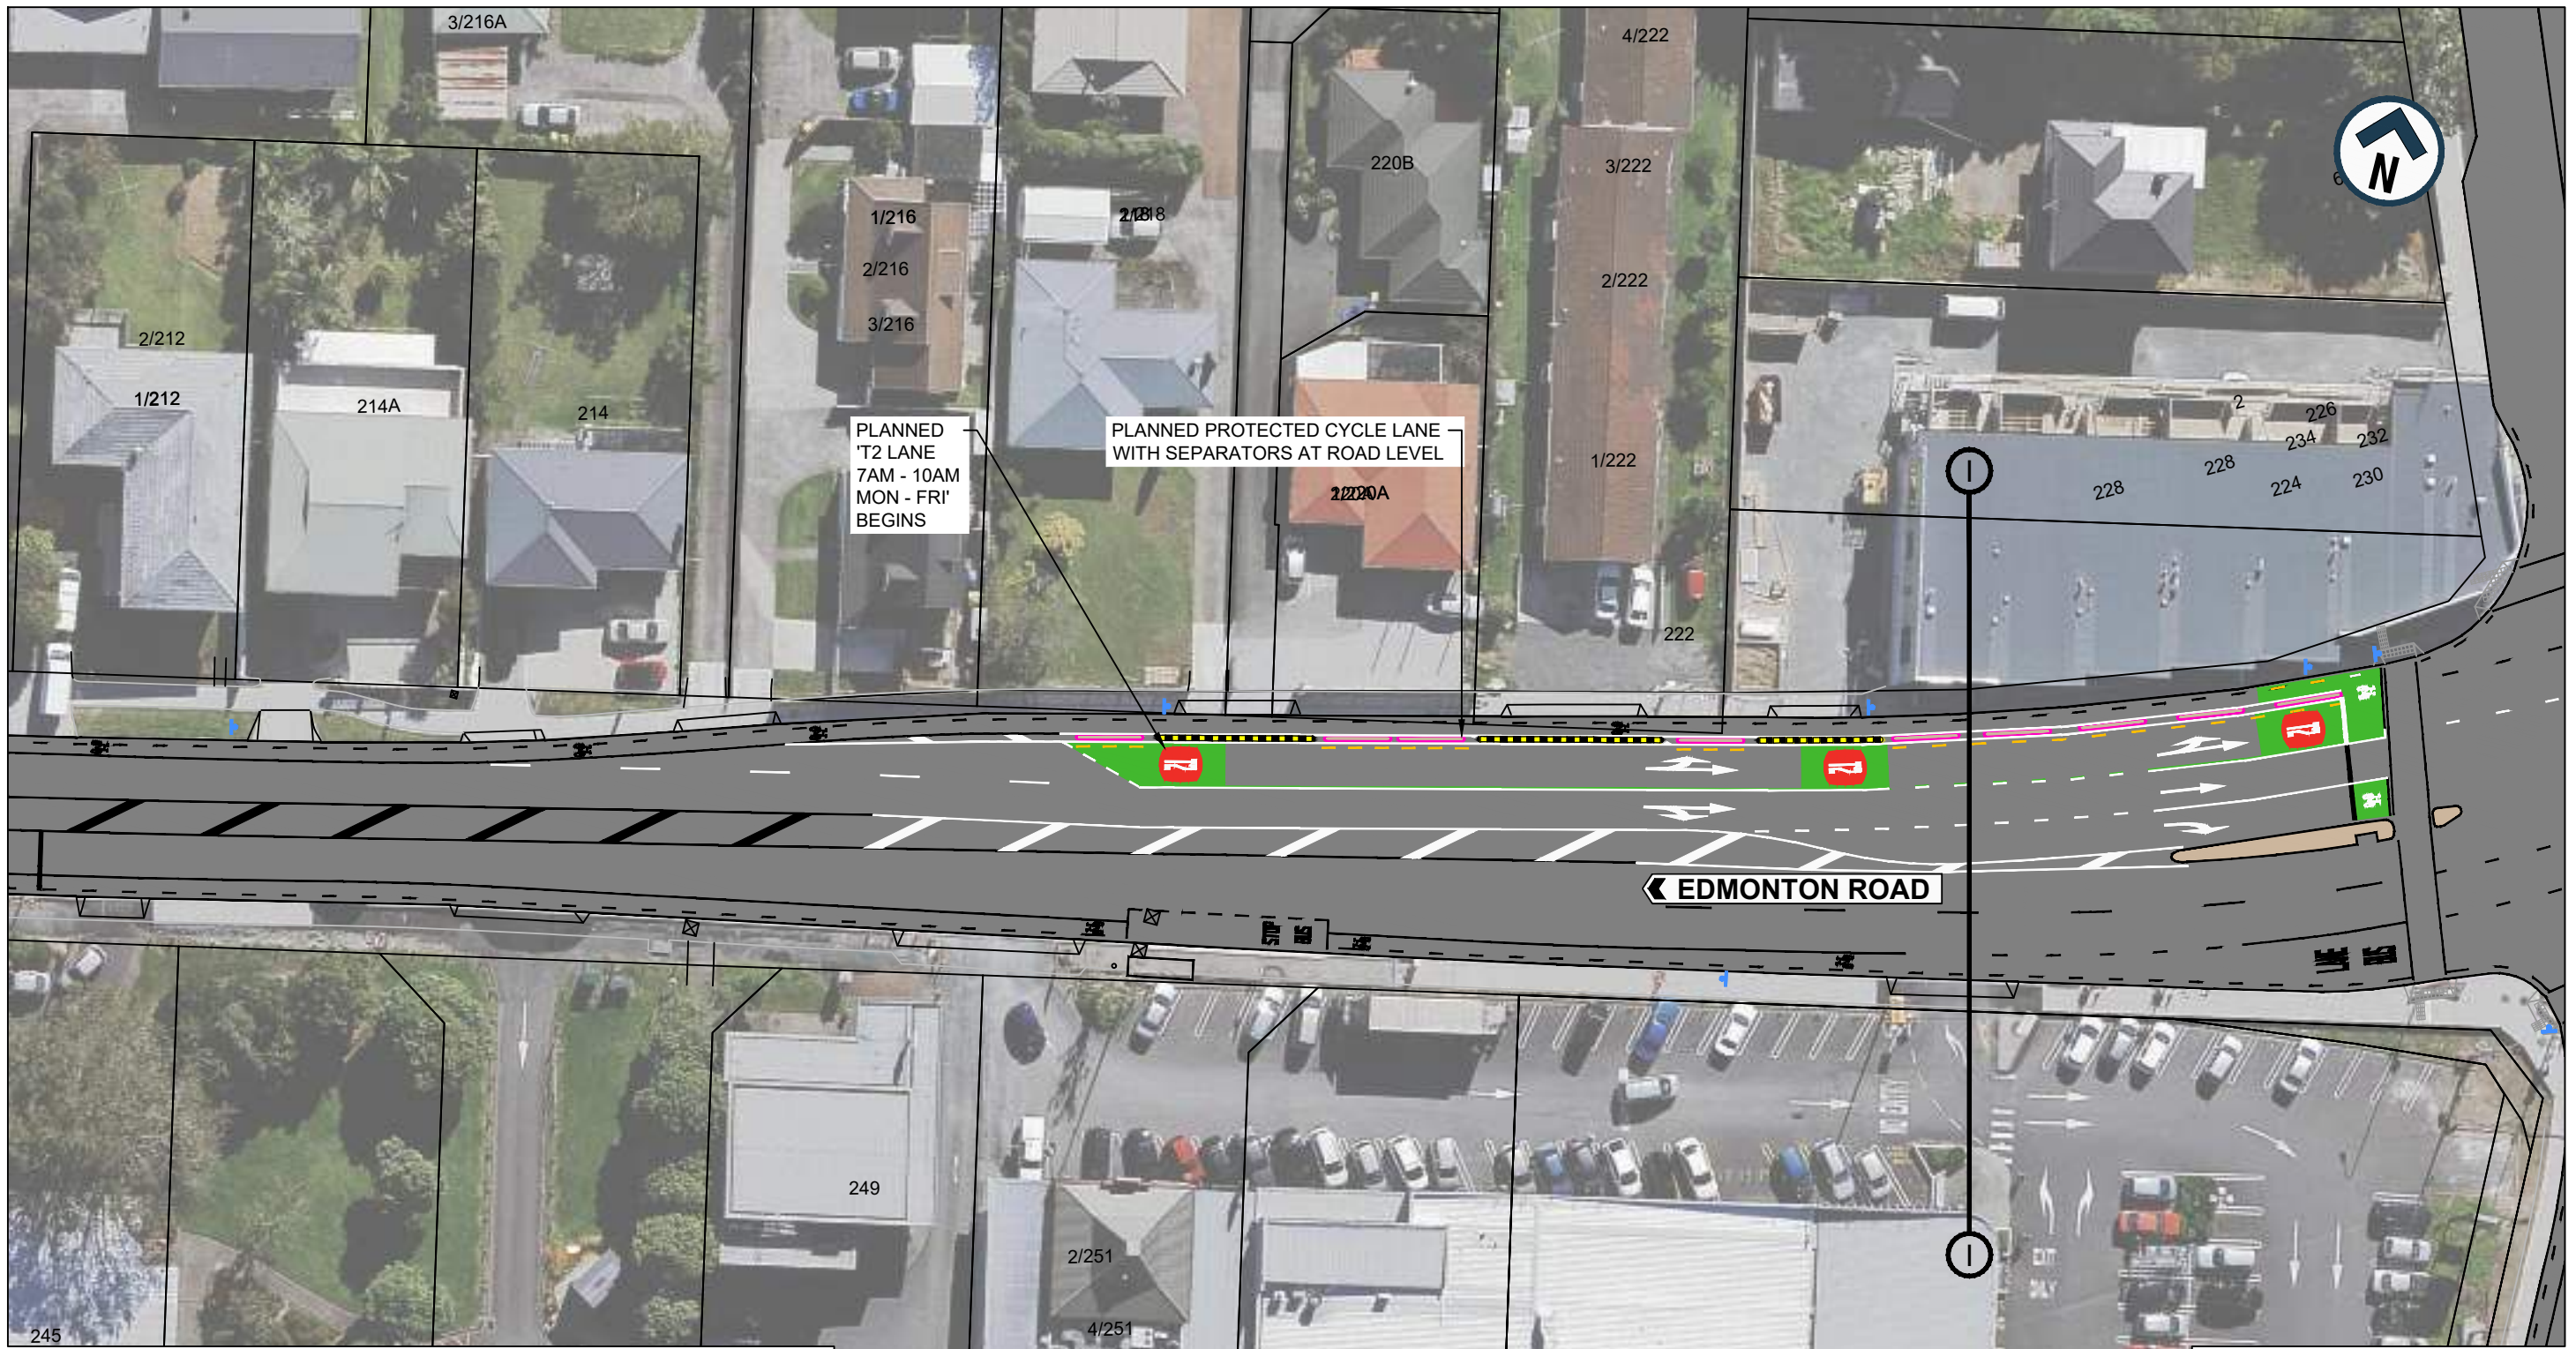


LEGEND			
	EXISTING KERB		NEW SIGN
	NEW KERB		RAISED PEDESTRAIN CROSSING
	DRIVEWAY		TRAFFIC ISLANDS
	EXISTING ROADMARKING		CONCRETE CYCLE SEPARATOR
	NEW ROAD MARKINGS		NEW TACTILE PAVERS
	BUS STOP ROADMARKINGS / NO STOPPING YELLOW LINES		NEW FOOTPATH
	CYCLE GREENING PANEL / T2 TRANSIT LANE		HIGH FRICTION SURFACE
			BUS SHELTER




AUCKLAND TRANSPORT
TE ATATU ROAD
PLANNED TRANSIT LANES, CYCLE AND
BUS STOP IMPROVEMENTS

FOR INFORMATION	
Date Stamp: 23.08.2023	
A1 Scale: 1:250	A3 Scale: 1:500
PAGE 9 OF 14	

ORIGINAL SIZE A1 20mm DO NOT SCALE - IF IN DOUBT, ASK

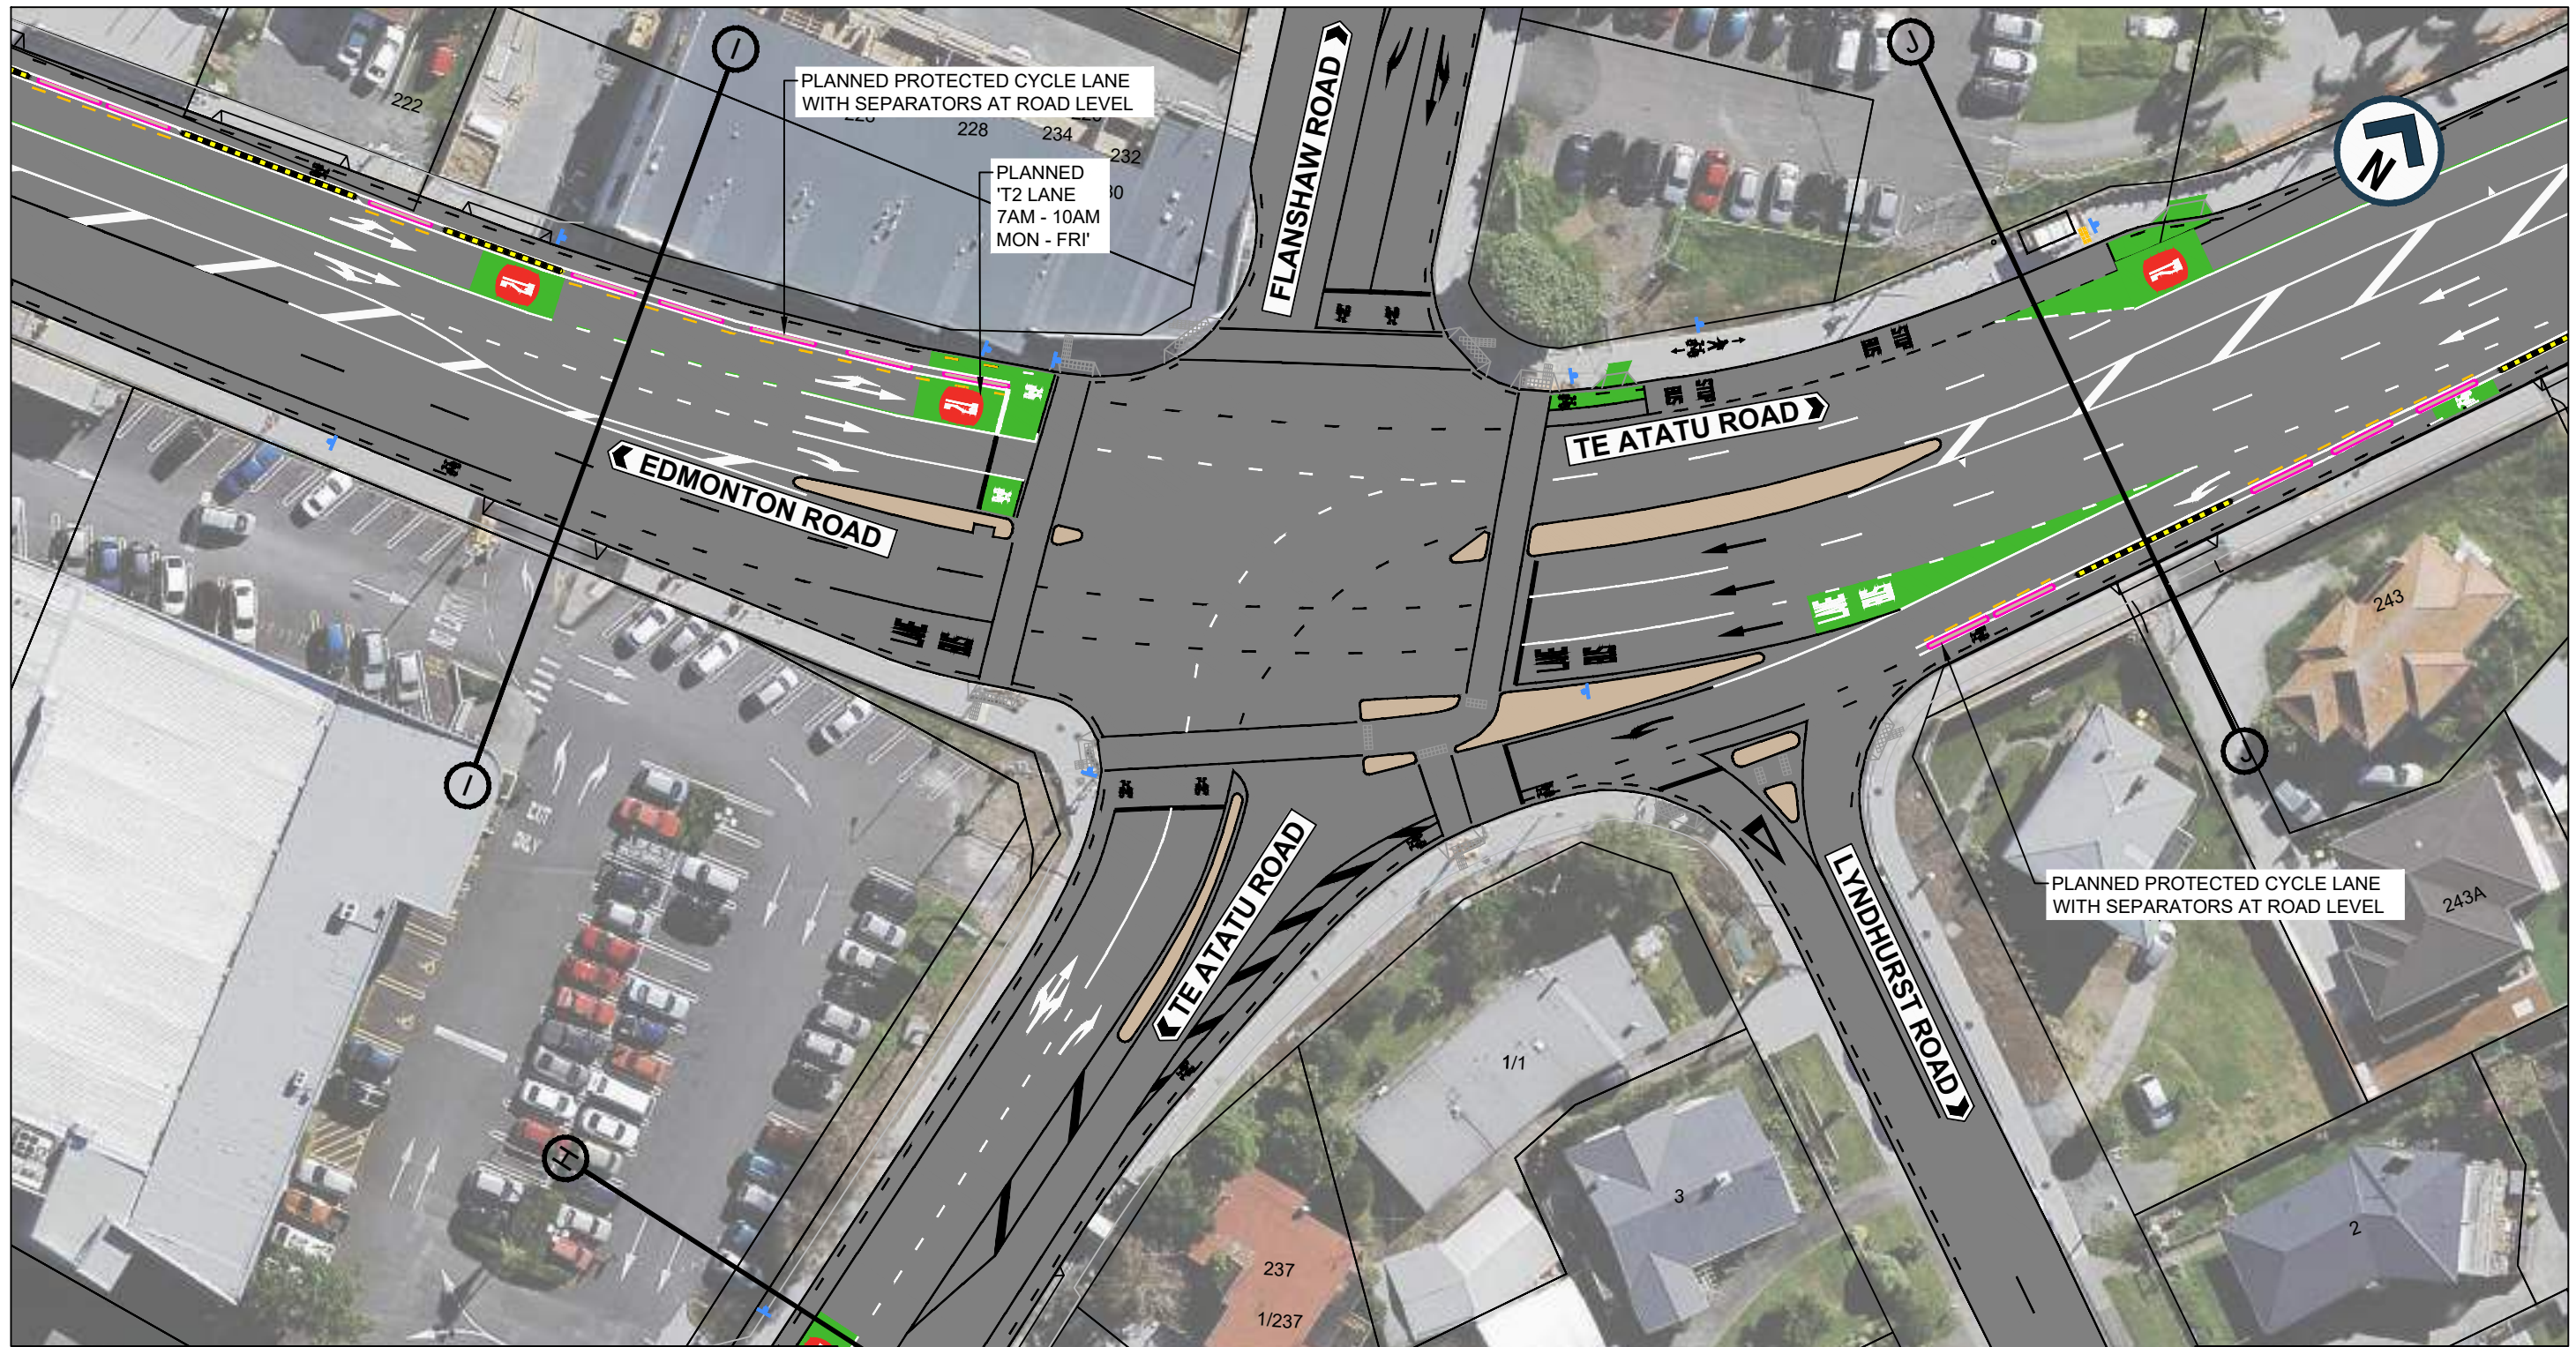


LEGEND			
	EXISTING KERB		NEW SIGN
	NEW KERB		RAISED PEDESTRAIN CROSSING
	DRIVEWAY		TRAFFIC ISLANDS
	EXISTING ROADMARKING		CONCRETE CYCLE SEPARATOR
	NEW ROAD MARKINGS		NEW TACTILE PAVERS
	BUS STOP ROADMARKINGS / NO STOPPING YELLOW LINES		NEW FOOTPATH
	CYCLE GREENING PANEL / T2 TRANSIT LANE		HIGH FRICTION SURFACE
			BUS SHELTER



AUCKLAND TRANSPORT
TE ATATU ROAD
PLANNED TRANSIT LANES, CYCLE AND
BUS STOP IMPROVEMENTS

Status Stamp		FOR INFORMATION	
Date Stamp		23.08.2023	
A1 Scale	1:250	A3 Scale	1:500
PAGE 10 OF 14			B

ORIGINAL SIZE A1 200mm DO NOT SCALE - IF IN DOUBT, ASK

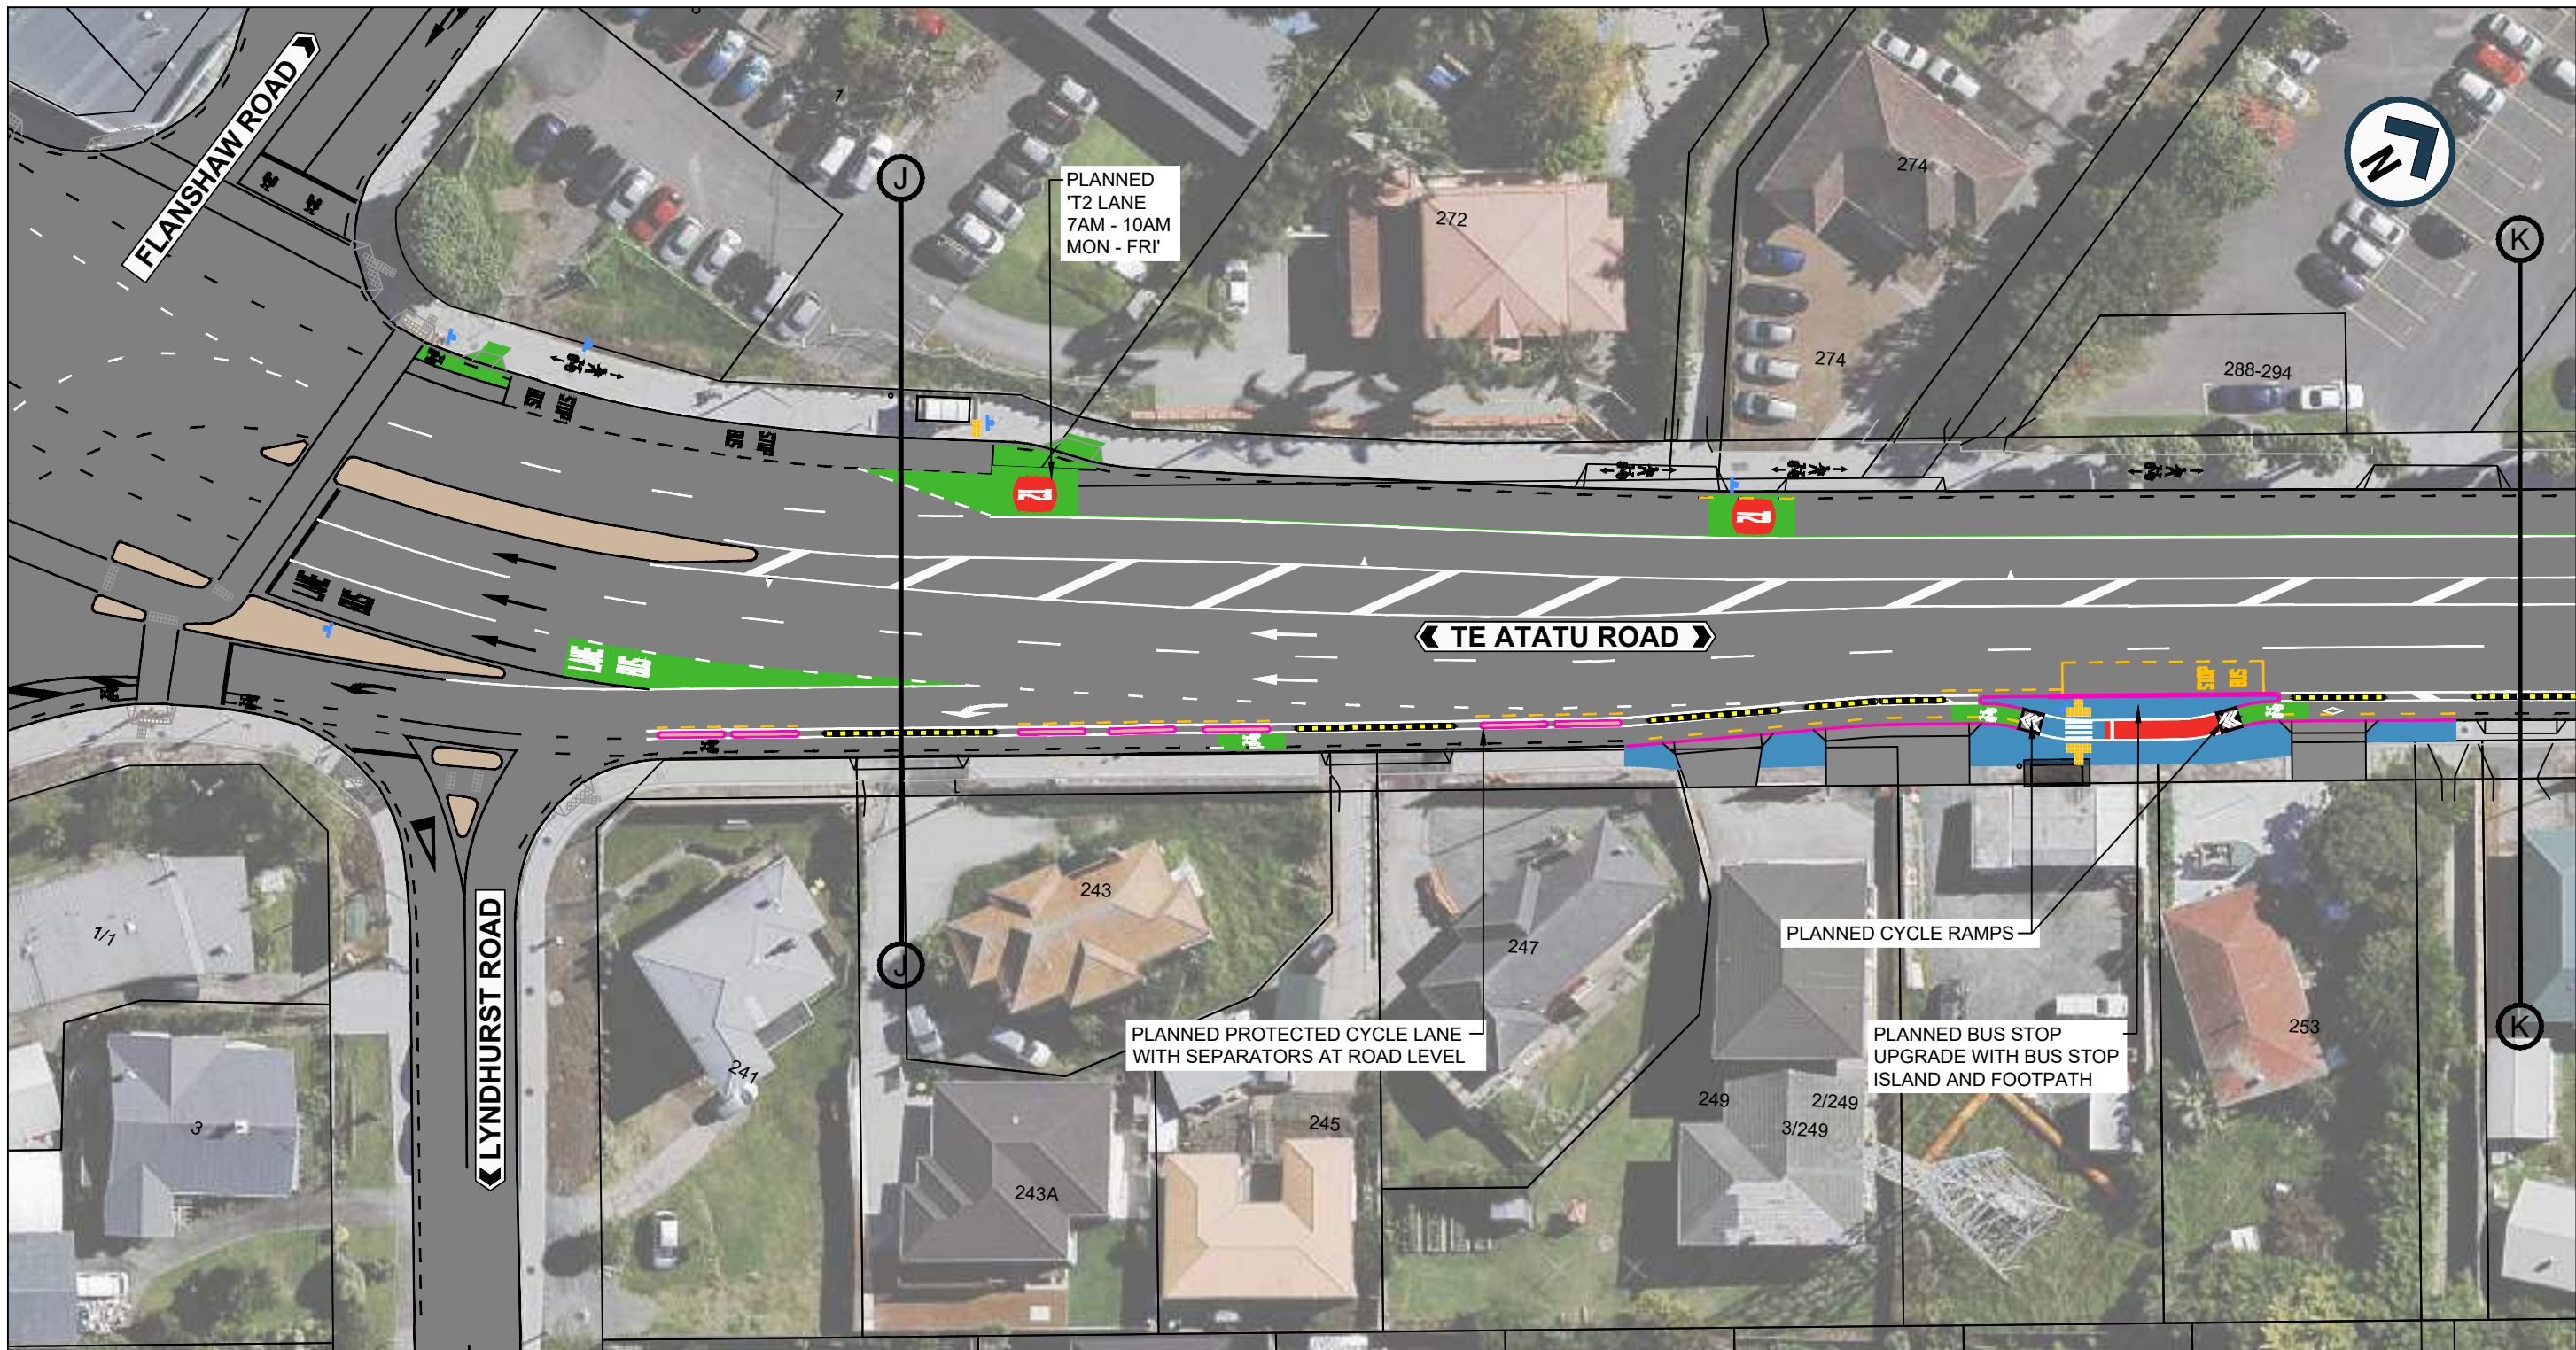

PLANNED 'T2 LANE 7AM - 10AM MON - FRI'

PLANNED PROTECTED CYCLE LANE WITH SEPARATORS AT ROAD LEVEL

PLANNED CYCLE RAMPS

PLANNED BUS STOP UPGRADE WITH BUS STOP ISLAND AND FOOTPATH

LEGEND

- | | | | |
|--|--|--|----------------------------|
| | EXISTING KERB | | NEW SIGN |
| | NEW KERB | | RAISED PEDESTRAIN CROSSING |
| | DRIVEWAY | | TRAFFIC ISLANDS |
| | EXISTING ROADMARKING | | CONCRETE CYCLE SEPARATOR |
| | NEW ROAD MARKINGS | | NEW TACTILE PAVERS |
| | BUS STOP ROADMARKINGS / NO STOPPING YELLOW LINES | | NEW FOOTPATH |
| | CYCLE GREENING PANEL / T2 TRANSIT LANE | | HIGH FRICTION SURFACE |
| | | | BUS SHELTER |



AUCKLAND TRANSPORT
TE ATATU ROAD
PLANNED TRANSIT LANES, CYCLE AND
BUS STOP IMPROVEMENTS

FOR INFORMATION	
Date Stamp	23.08.2023
A1 Scale	1:250
A3 Scale	1:500

200mm DO NOT SCALE - IF IN DOUBT, ASK

150

100

90

80

70

60

50


40

30

20

10

ORIGINAL SIZE A1

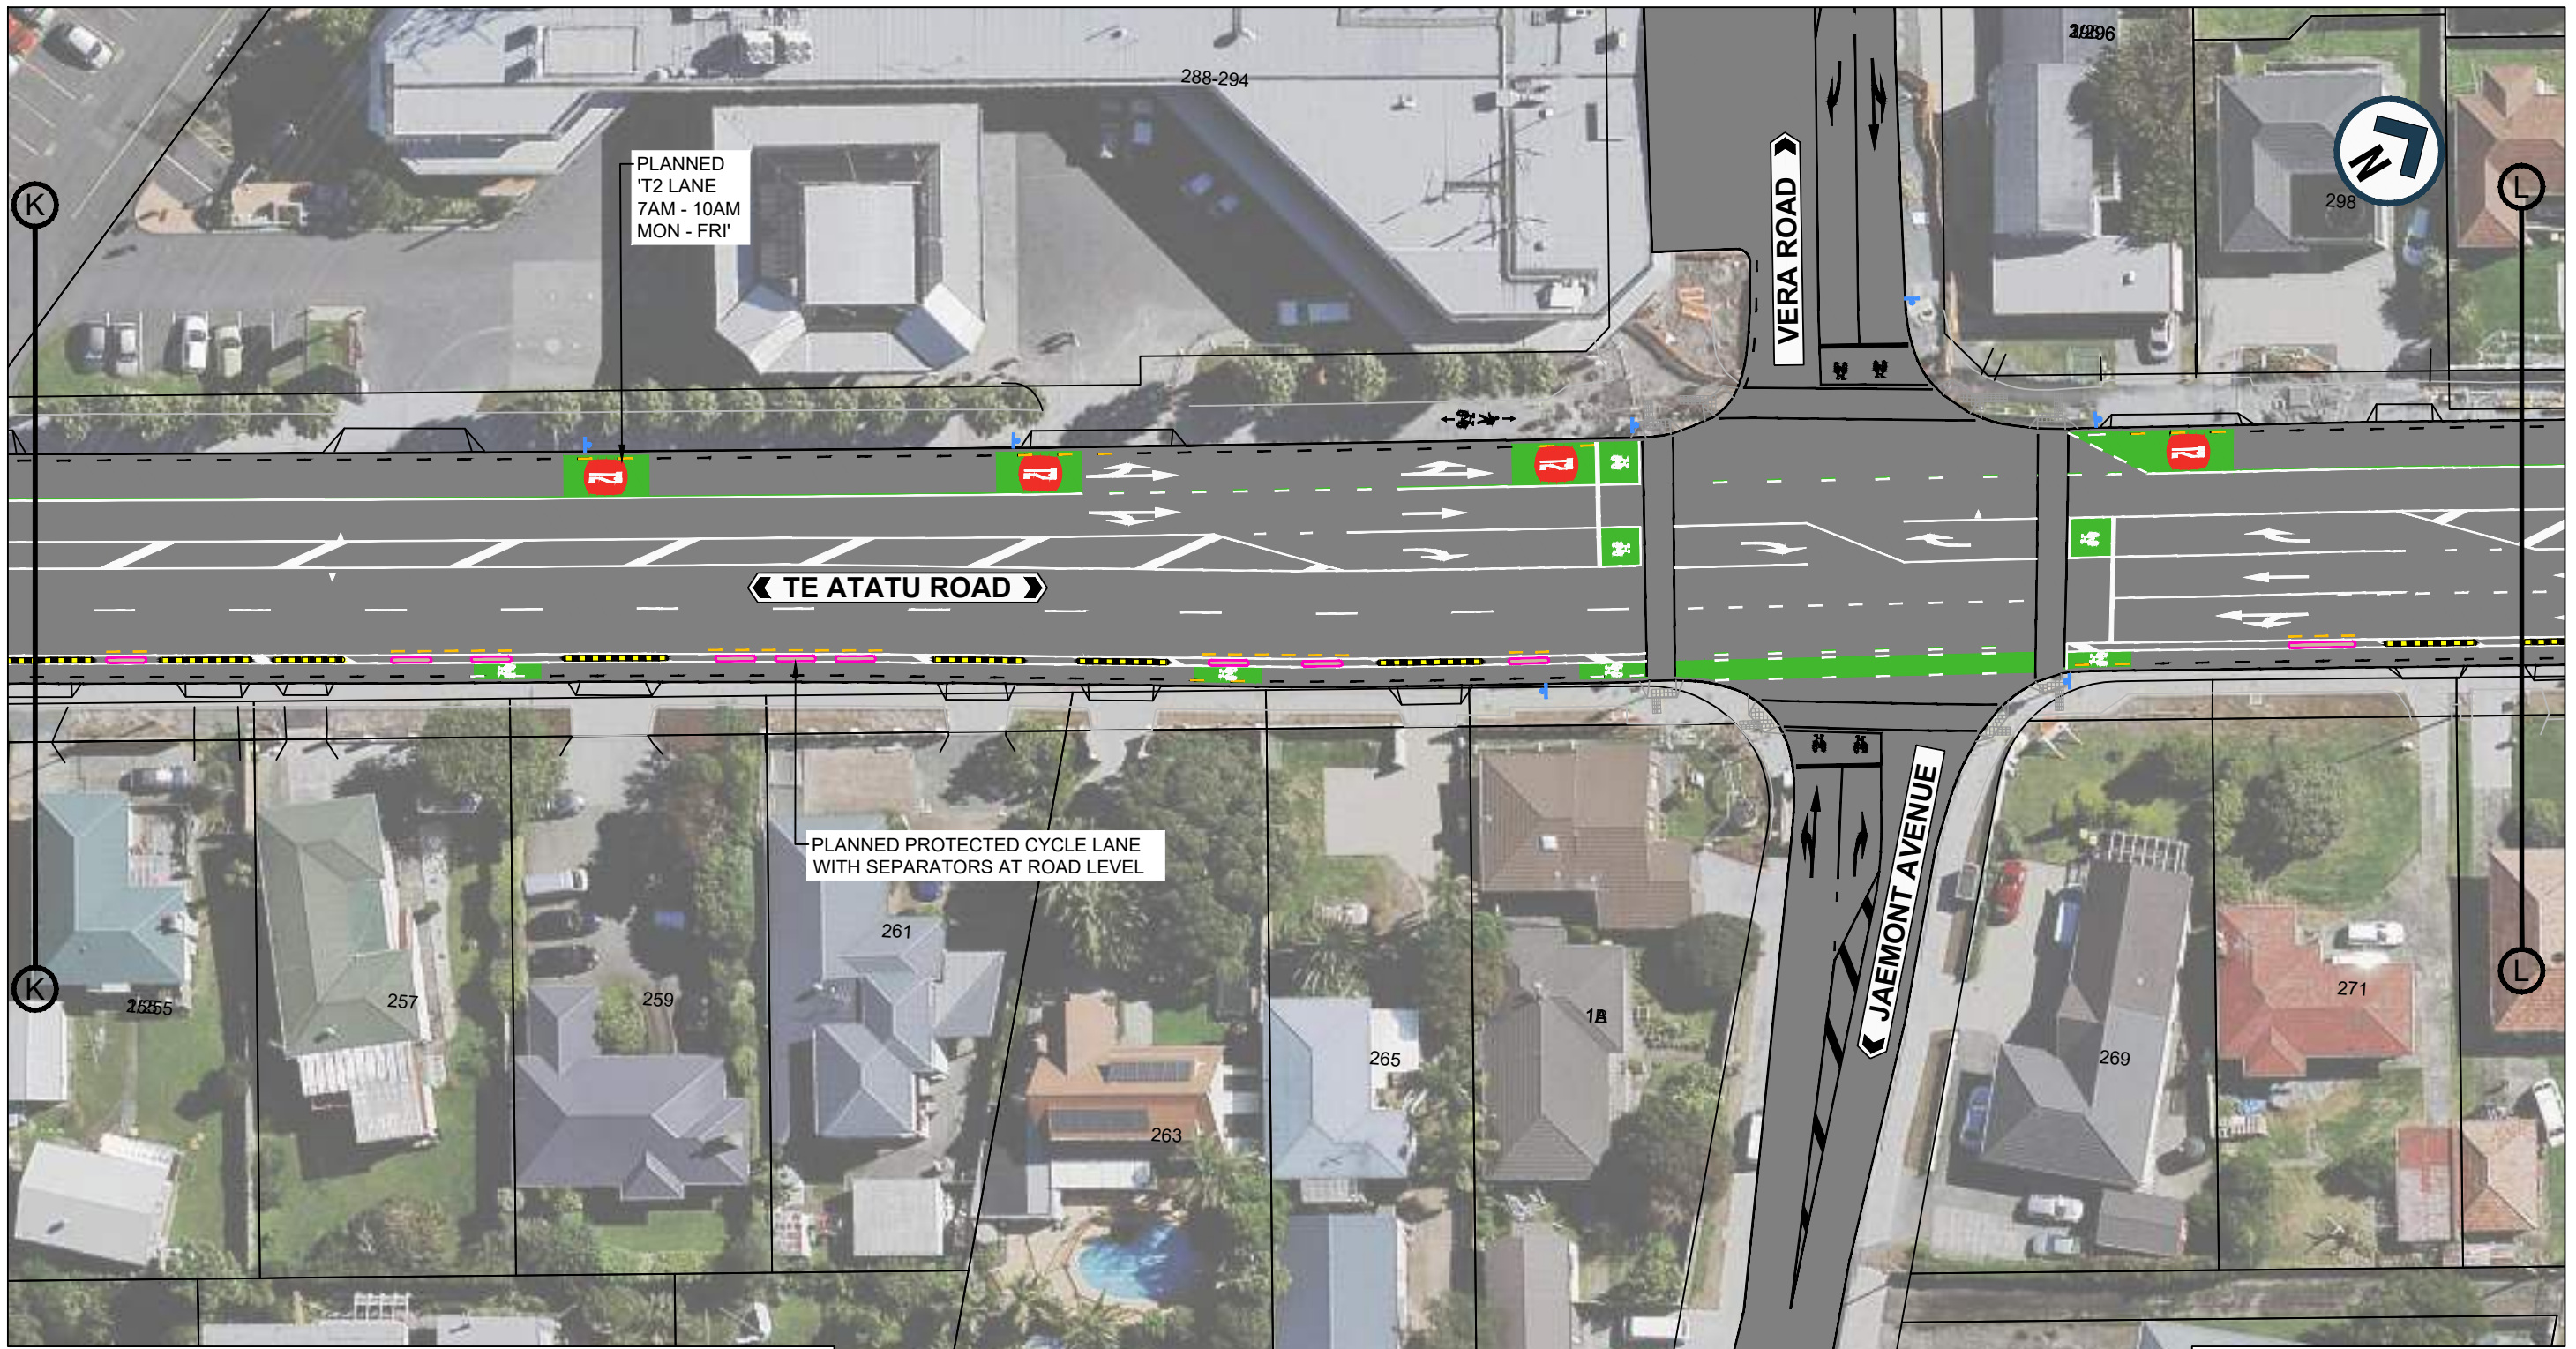

LEGEND


- EXISTING KERB
- NEW KERB
- DRIVEWAY
- EXISTING ROADMARKING
- NEW ROAD MARKINGS
- BUS STOP ROADMARKINGS / NO STOPPING YELLOW LINES
- CYCLE GREENING PANEL / T2 TRANSIT LANE
- NEW SIGN
- RAISED PEDESTRAIN CROSSING
- TRAFFIC ISLANDS
- CONCRETE CYCLE SEPARATOR
- NEW TACTILE PAVERS
- NEW FOOTPATH
- HIGH FRICTION SURFACE
- BUS SHELTER



AUCKLAND TRANSPORT
 TE ATATU ROAD
 PLANNED TRANSIT LANES, CYCLE AND
 BUS STOP IMPROVEMENTS

FOR INFORMATION			
Date Stamp 23.08.2023			
A1	1:250	A3	1:500

ORIGINAL SIZE A1 0 10 20 30 40 50 60 70 80 90 100 150 200mm DO NOT SCALE - IF IN DOUBT, ASK

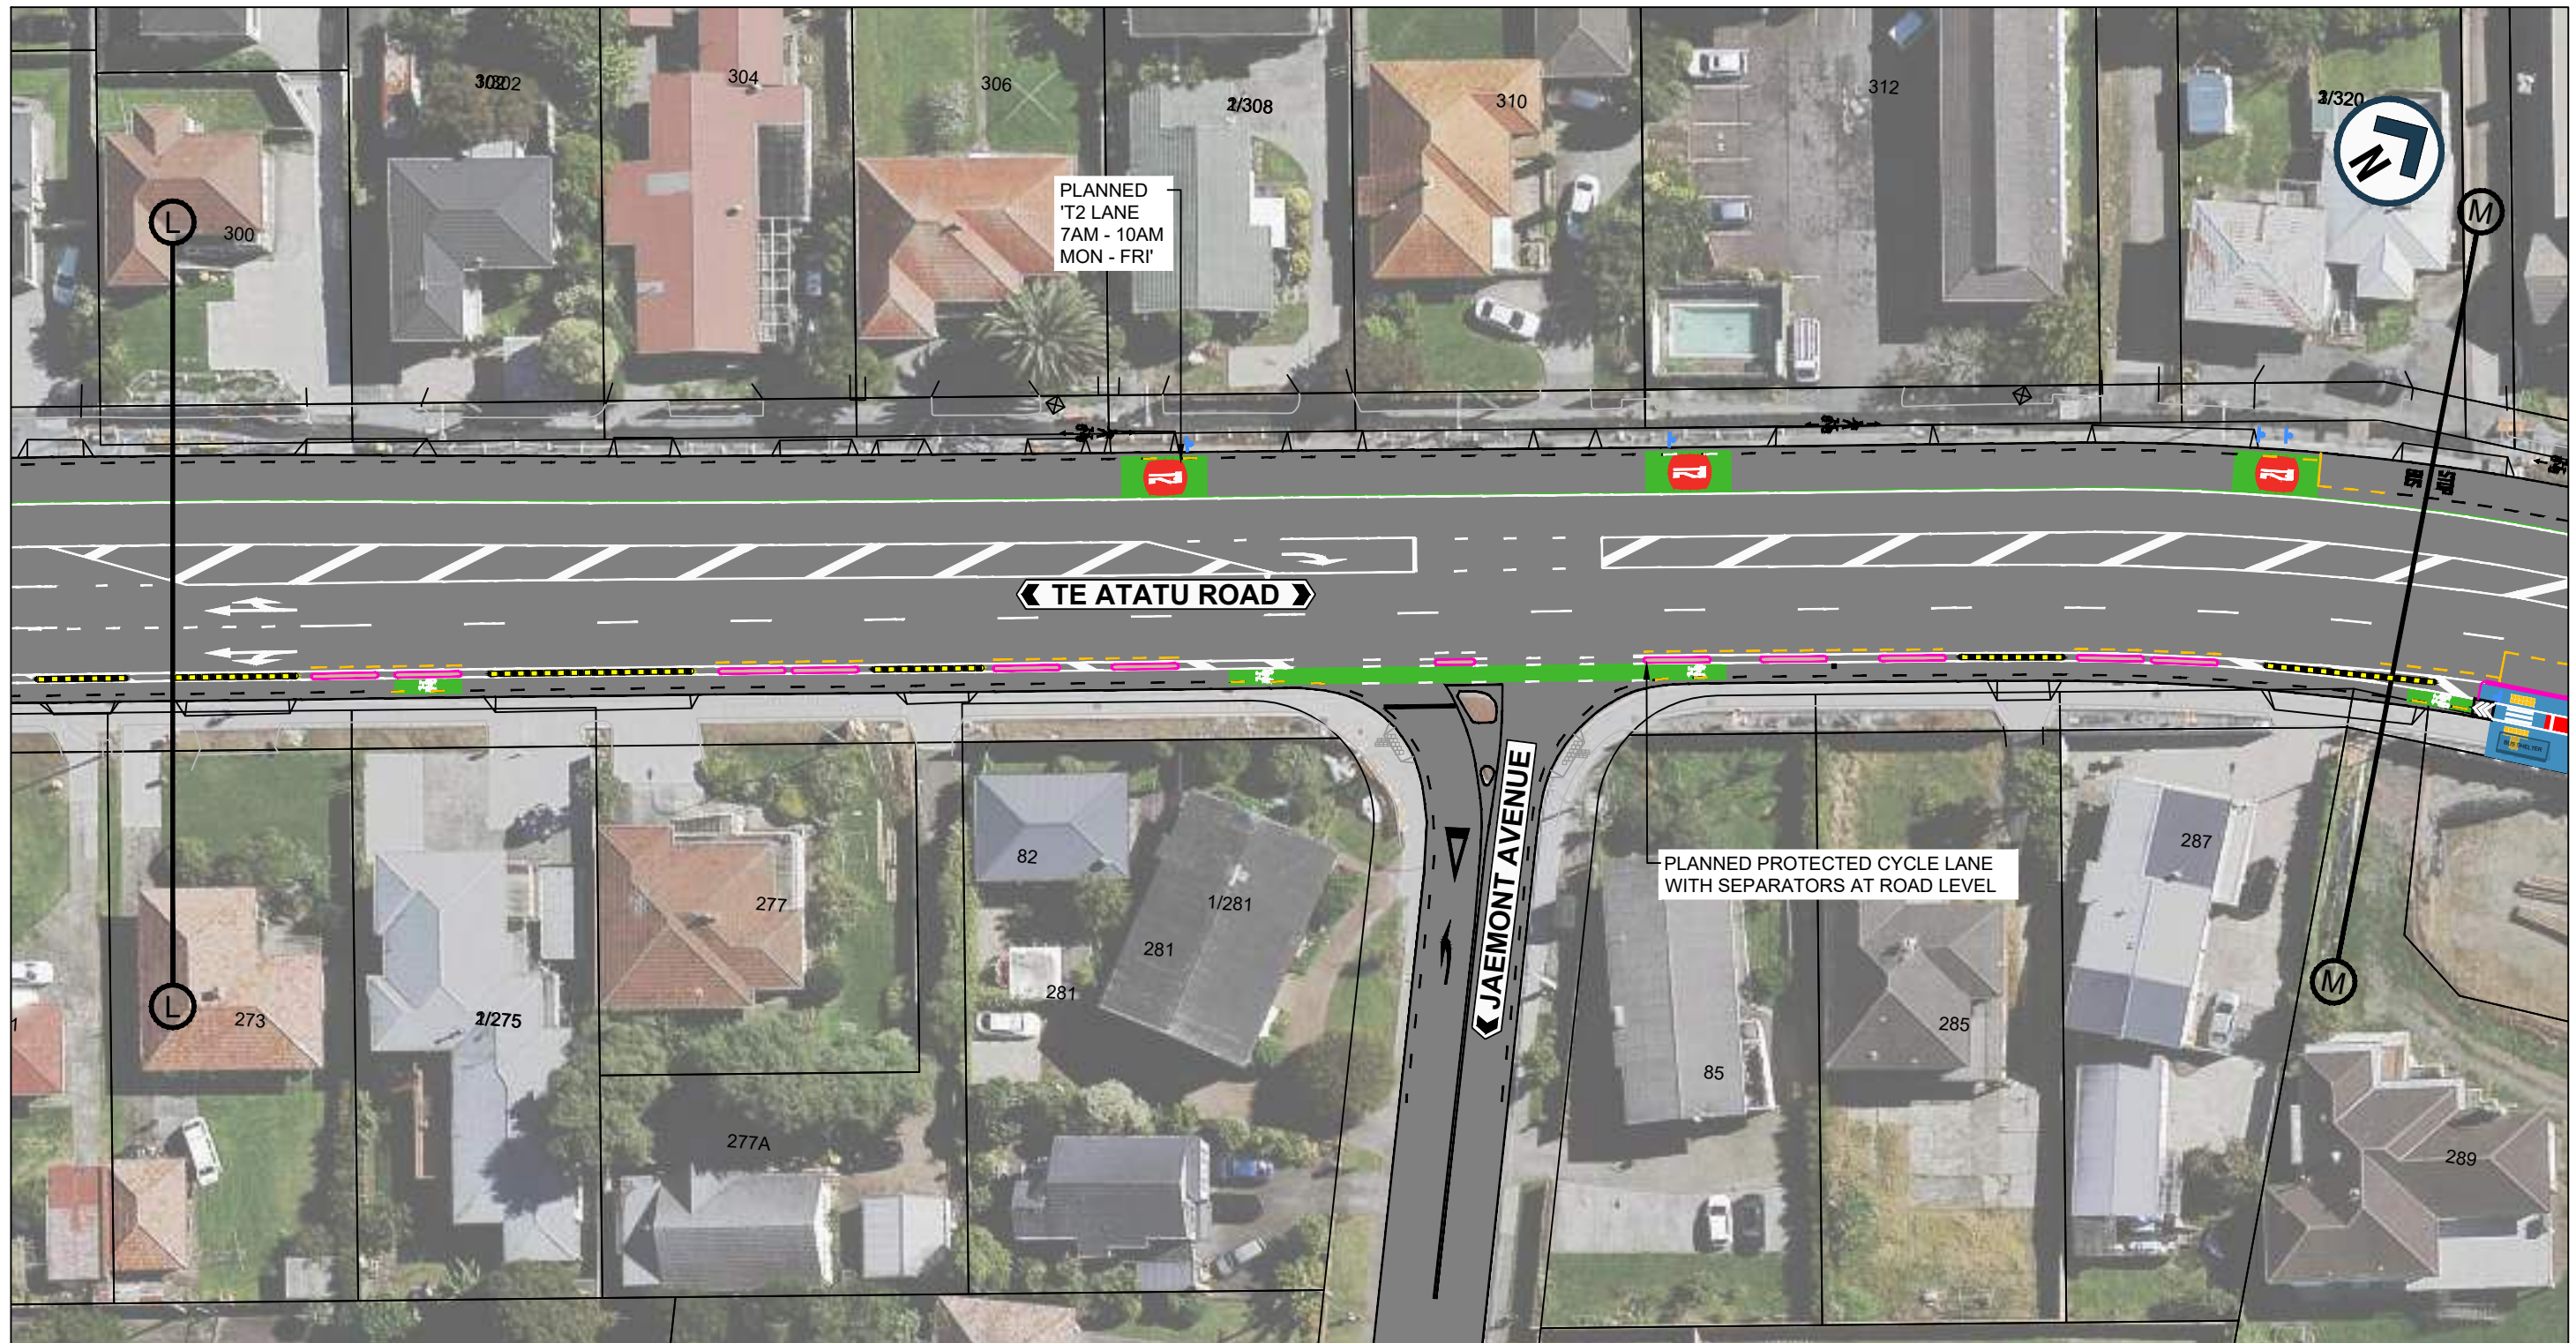

PLANNED 'T2 LANE
7AM - 10AM
MON - FRI'

PLANNED PROTECTED CYCLE LANE
WITH SEPARATORS AT ROAD LEVEL

TE ATATU ROAD

JAEMONT AVENUE


LEGEND			
	EXISTING KERB		NEW SIGN
	NEW KERB		RAISED PEDESTRAIN CROSSING
	DRIVEWAY		TRAFFIC ISLANDS
	EXISTING ROADMARKING		CONCRETE CYCLE SEPARATOR
	NEW ROAD MARKINGS		NEW TACTILE PAVERS
	BUS STOP ROADMARKINGS / NO STOPPING YELLOW LINES		NEW FOOTPATH
	CYCLE GREENING PANEL / T2 TRANSIT LANE		HIGH FRICTION SURFACE
			BUS SHELTER



AUCKLAND TRANSPORT
TE ATATU ROAD
PLANNED TRANSIT LANES, CYCLE AND
BUS STOP IMPROVEMENTS

Status Stamp	FOR INFORMATION		
Date Stamp	23.08.2023		
A1 Scale	1:250	A3 Scale	1:500

ORIGINAL SIZE A1 20mm DO NOT SCALE - IF IN DOUBT, ASK

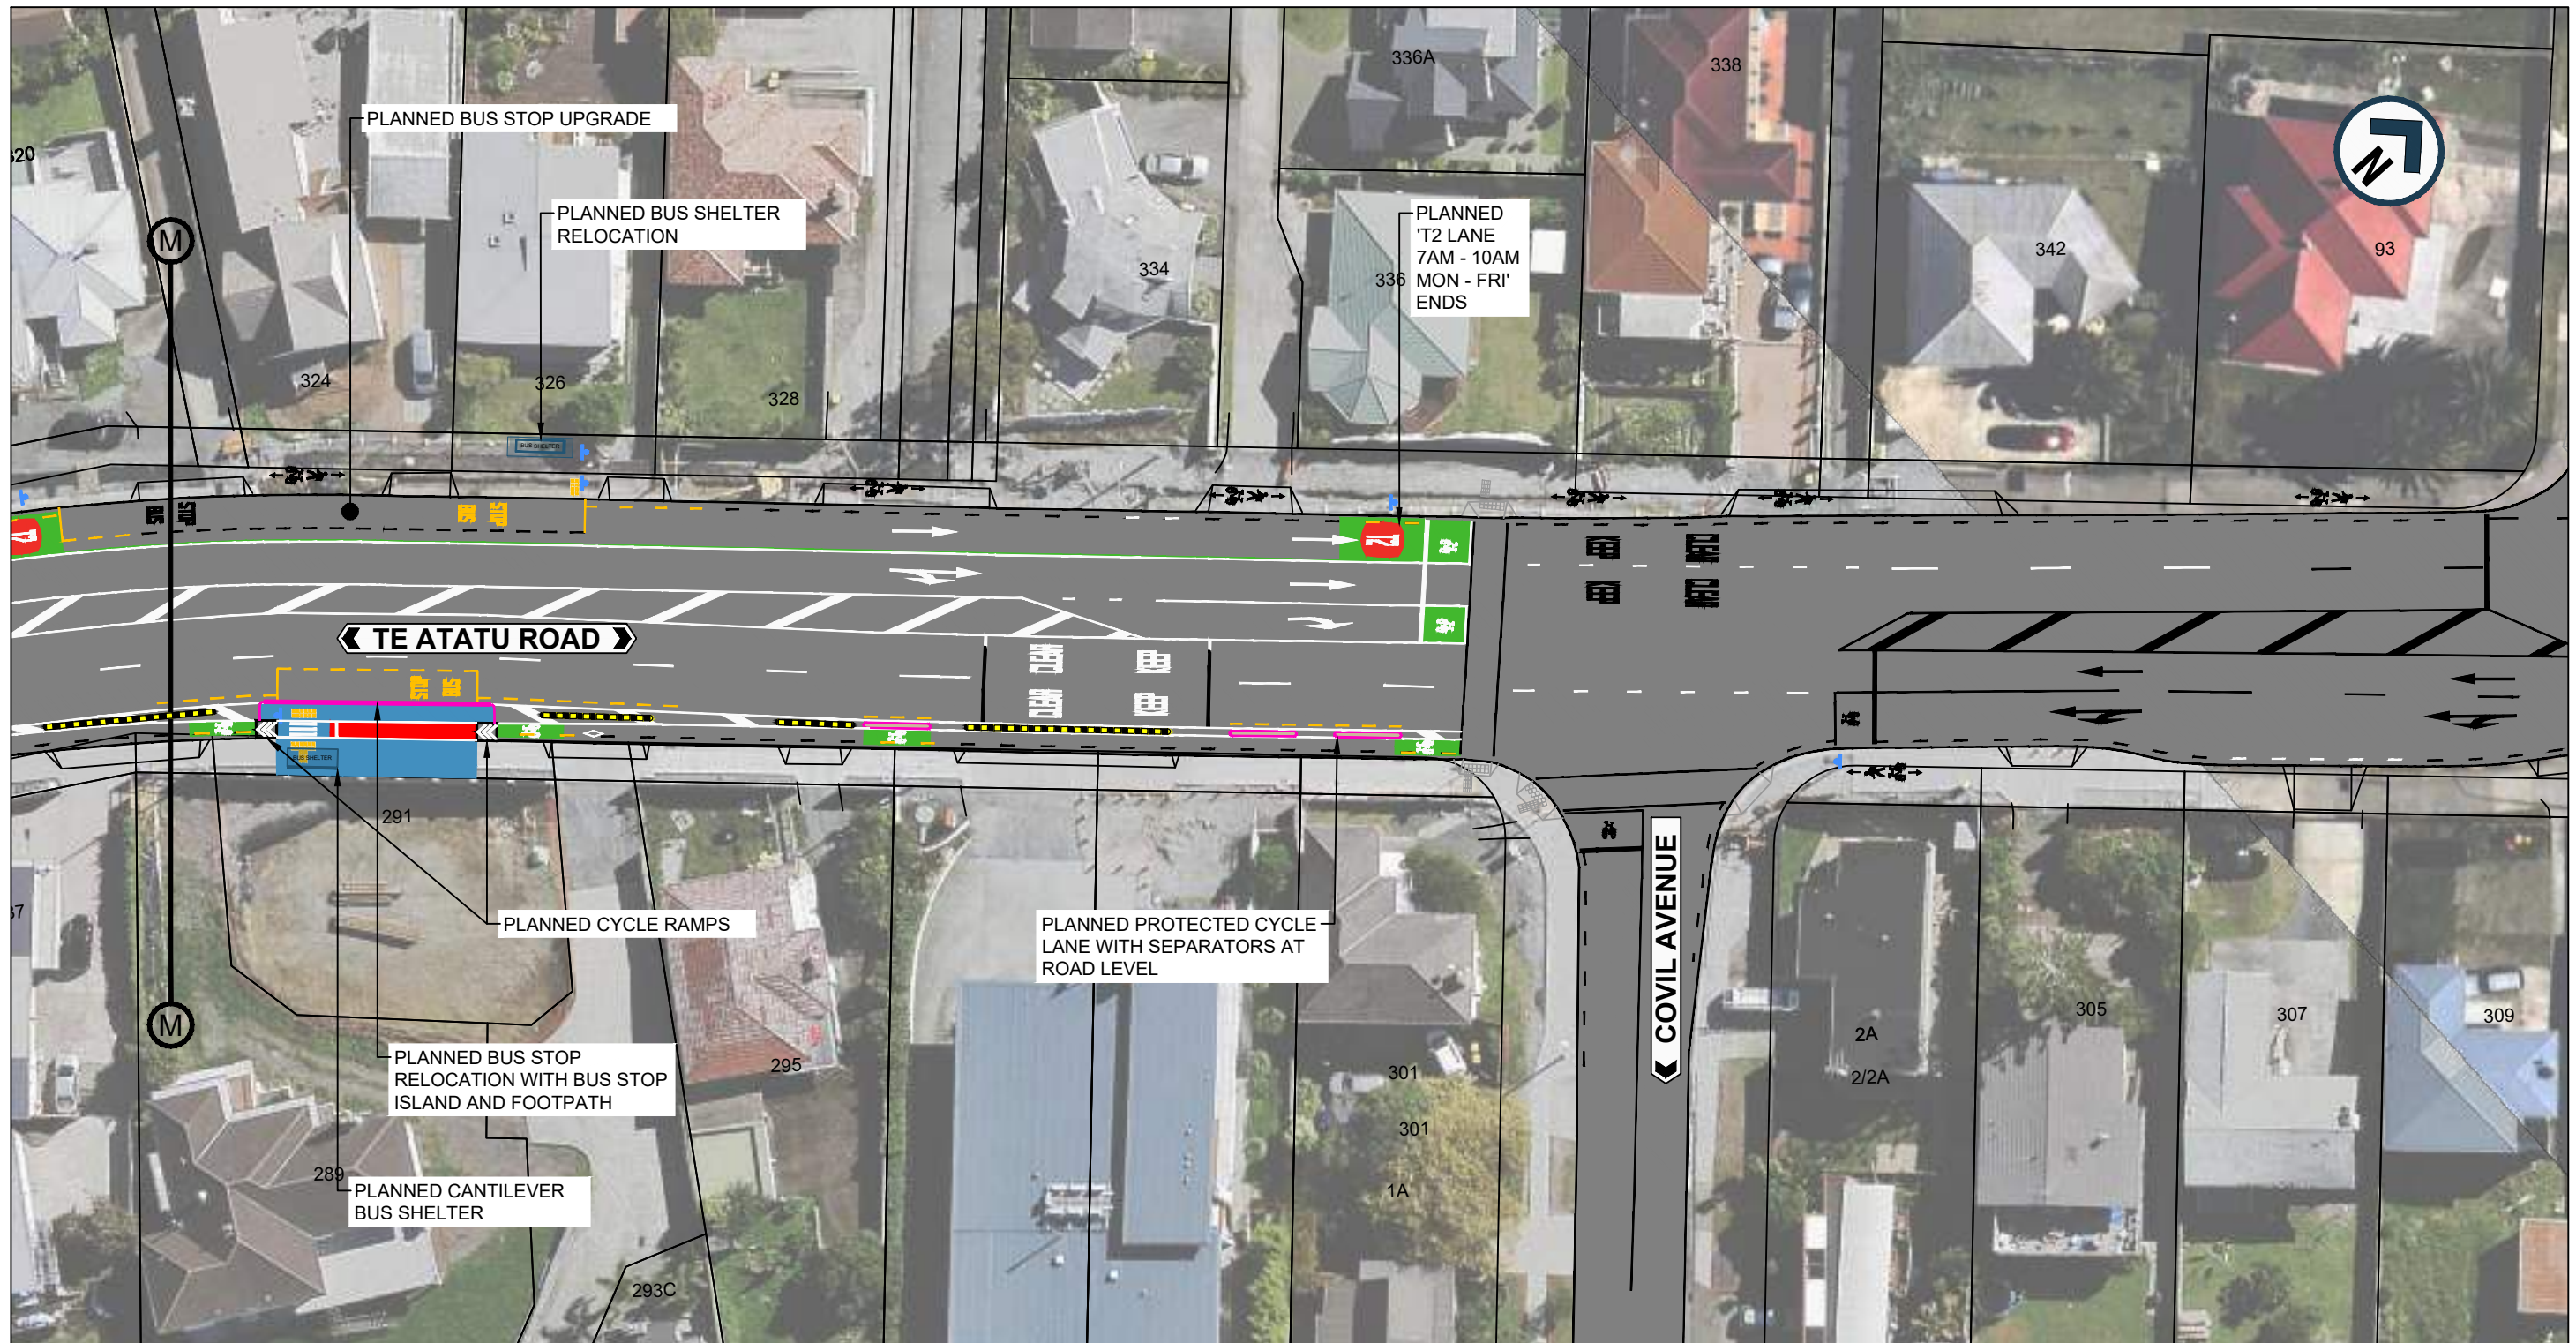

LEGEND

- | | | | |
|--|--|--|----------------------------|
| | EXISTING KERB | | NEW SIGN |
| | NEW KERB | | RAISED PEDESTRAIN CROSSING |
| | DRIVEWAY | | TRAFFIC ISLANDS |
| | EXISTING ROADMARKING | | CONCRETE CYCLE SEPARATOR |
| | NEW ROAD MARKINGS | | NEW TACTILE PAVERS |
| | BUS STOP ROADMARKINGS / NO STOPPING YELLOW LINES | | NEW FOOTPATH |
| | CYCLE GREENING PANEL / T2 TRANSIT LANE | | HIGH FRICTION SURFACE |
| | | | BUS SHELTER |



AUCKLAND TRANSPORT
TE ATATU ROAD
PLANNED TRANSIT LANES, CYCLE AND
BUS STOP IMPROVEMENTS

Status Stamp	FOR INFORMATION		
Date Stamp	23.08.2023		
A1 Scale	1:250	A3 Scale	1:500